


GENERAL DEMOLITION NOTES

1. DASHED LINES INDICATE EXISTING CONSTRUCTION TO BE REMOVED.
2. CAP ALL EXISTING PLUMBING THAT IS TO BE REMOVED. REFER TO FLOOR PLAN FOR NEW PLUMBING LOCATIONS.
3. REMOVE MILLWORK.
4. REMOVE EXISTING DOORS.
5. REMOVE EXISTING FLOORING, CLEAN & PREPARE SUBSTRATE TO RECEIVE NEW FLOOR FINISHES, REFER TO FINISH PLAN.

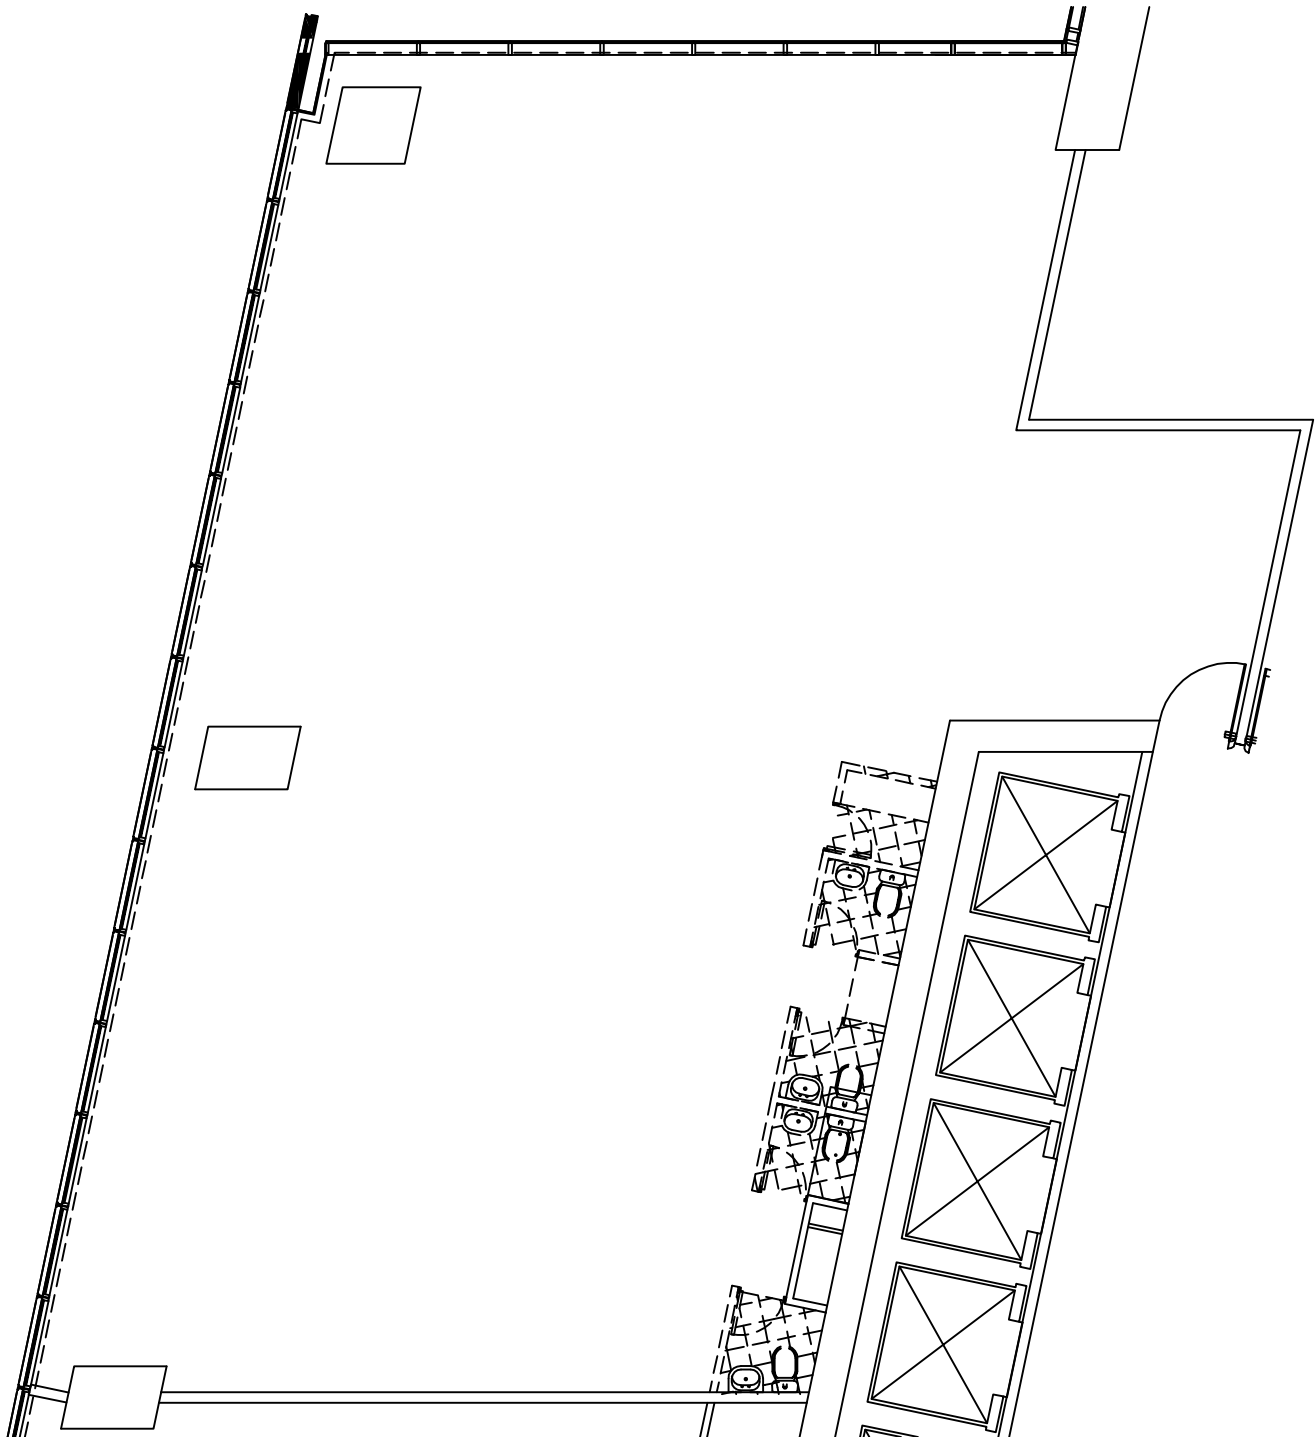

DEMOLITION PLAN
SCALE: 1:100