


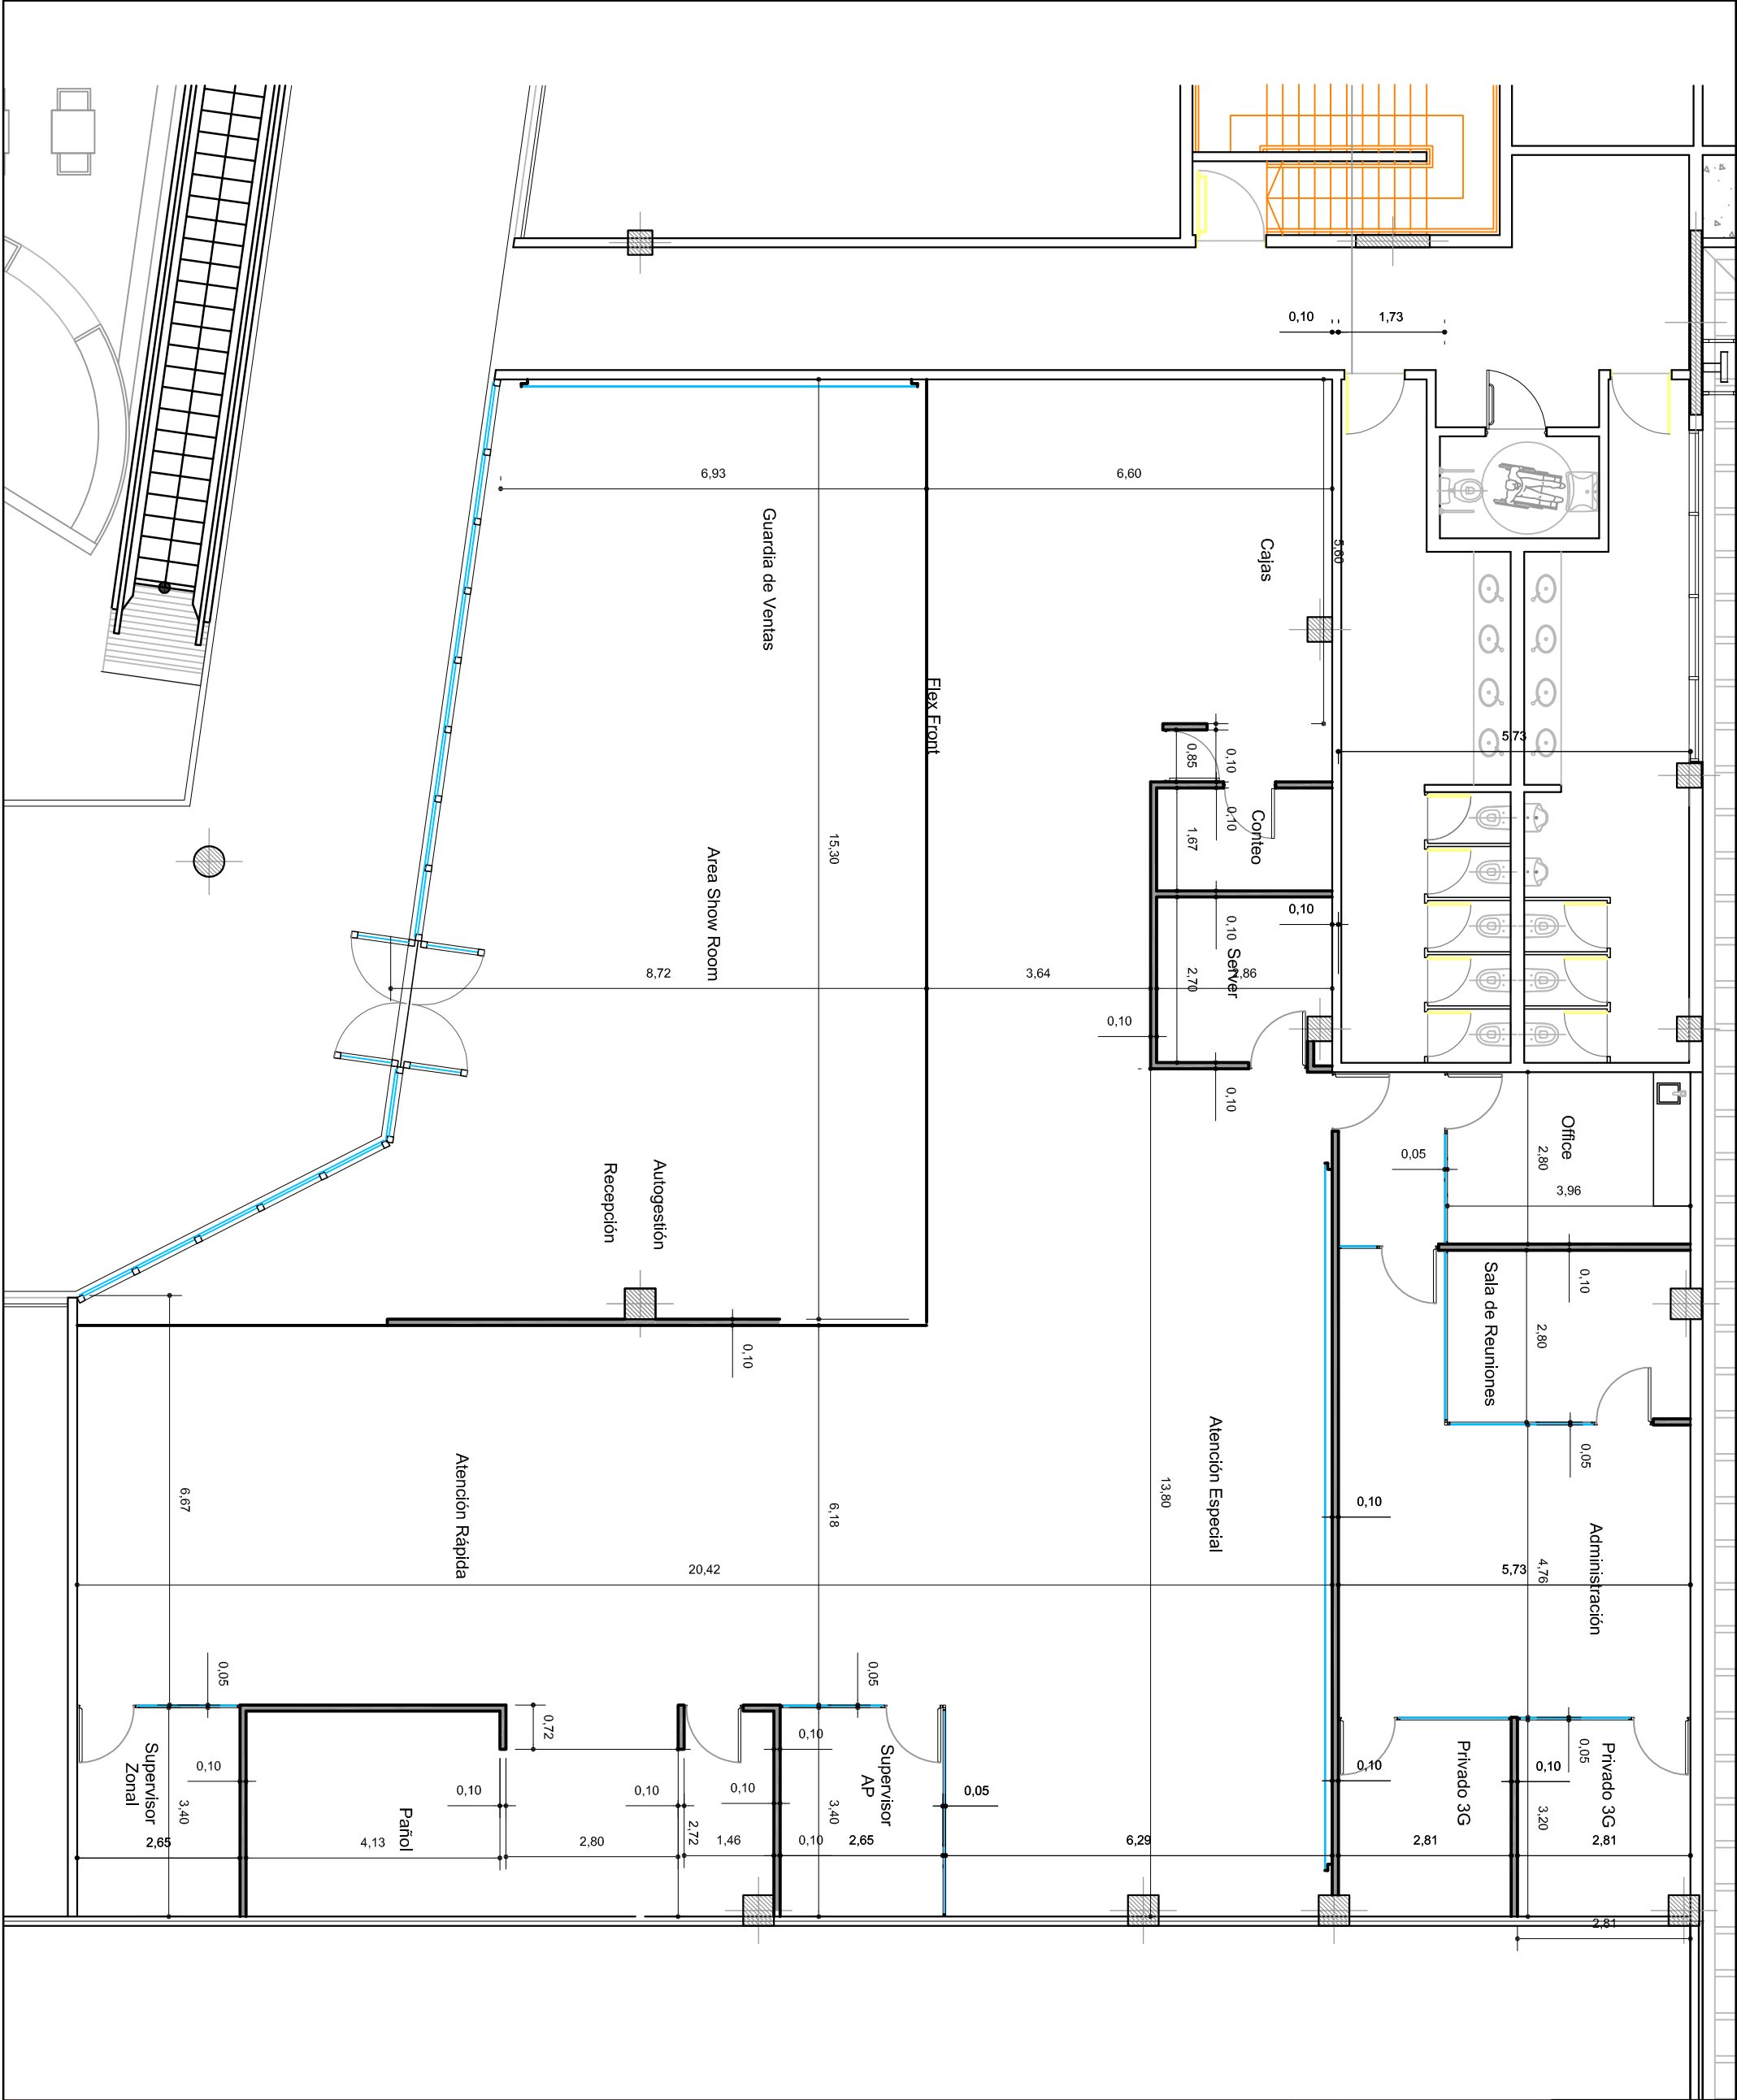

NUEVA SUCURSAL PILAR
02 OBRA CIVIL PLANTA
Locales N° 224/226/228
Pilar - Provincia de Buenos Aires

DATE:
DD.MM.2009

DRAWN BY:
Claudio Bianco

SCALE:
1:100

PAGE:
Version 01

NEXTEL COMMUNICATIONS ARGENTINA S.A.
11 de Septiembre 2173 1°
C1428AIG Buenos Aires - Argentina
Tel: (54-11) 5359-9644
Fax:(54-11) 4787-9432
infraestructura@nextel.com.ar

NEXTEL