

REFERENCIAS

OF. DIRECTOR (1)

OF. GERENTES (4)

OF. SUB GERENTES (5)


OF. SEMIPRIVADOS JEFES AREA (5)

OPERATIVOS (82)

SALA DE REUNIONES

(5sr 4 / 1sr 6 / 1sr 10 )

RECEPCION (1)

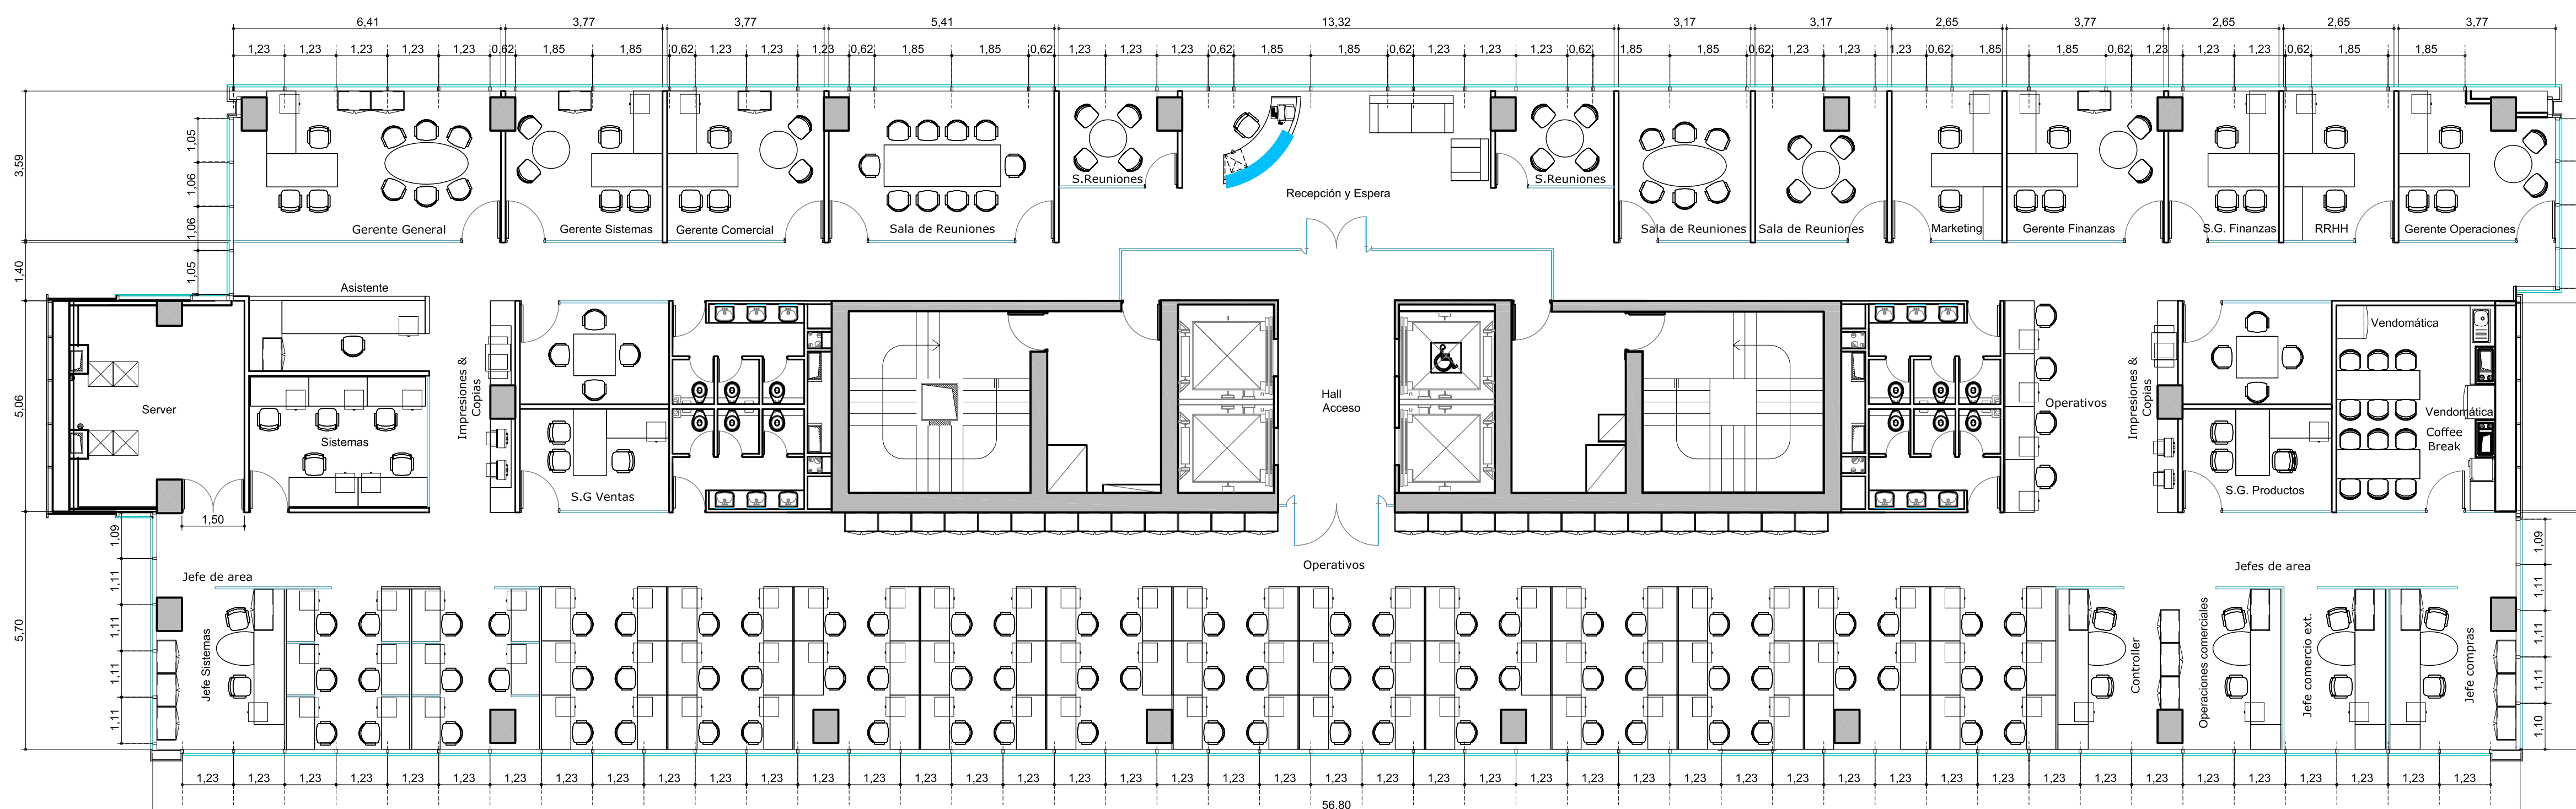

PLANTA LAYOUT PISO 11 778.98 m2