


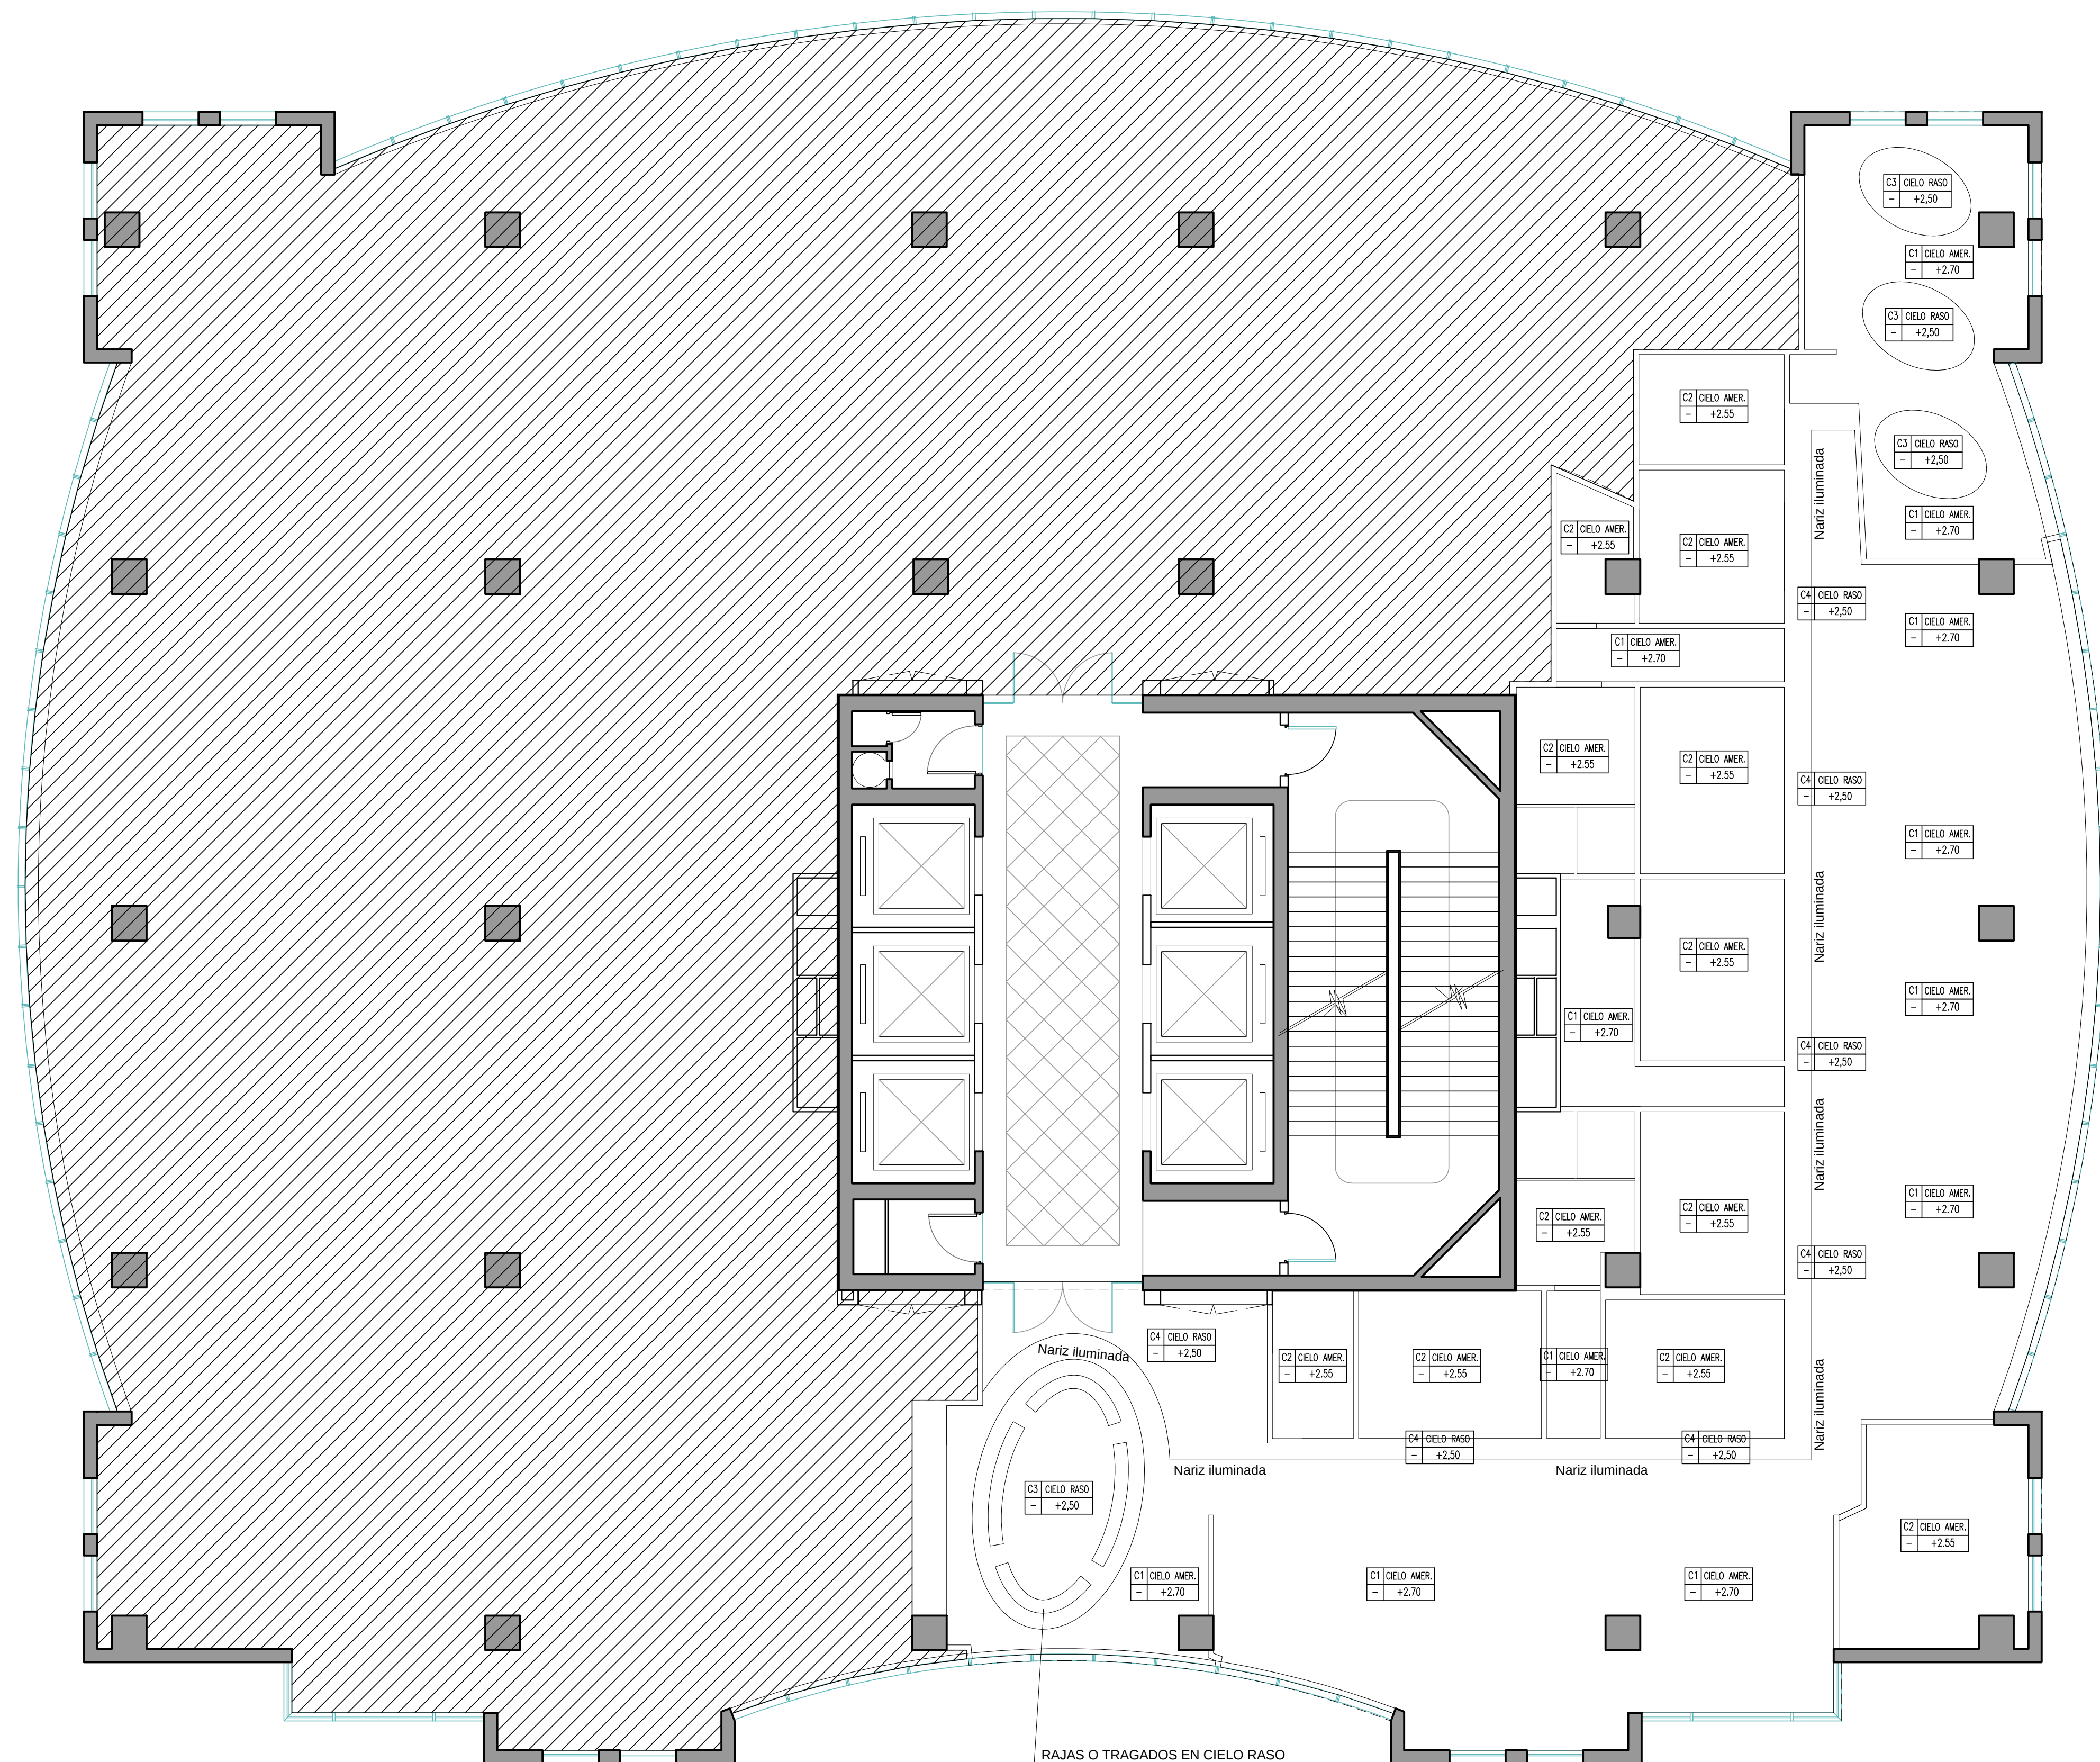

REFERENCIAS DE CIELOS

C1 CIELO AMER. - +2.70	CIELO MODULAR SAND MICROPERFORADO CON CANTO REBAJADO H=270 CM
C2 CIELO AMER. - +2.55	CIELO MODULAR SAND MICROPERFORADO CON CANTO REBAJADO H=255 CM
C3 CIELO RASO - +2.50	CIELO RASO VOLCANITA CON NARIZ ILUMINADA H=250 CM
C4 CIELO RASO - +2.50	CIELO RASO VOLCANITA CON NARIZ ILUMINADA H=250 CM

AV. AMARICO
VESPUCCIO