


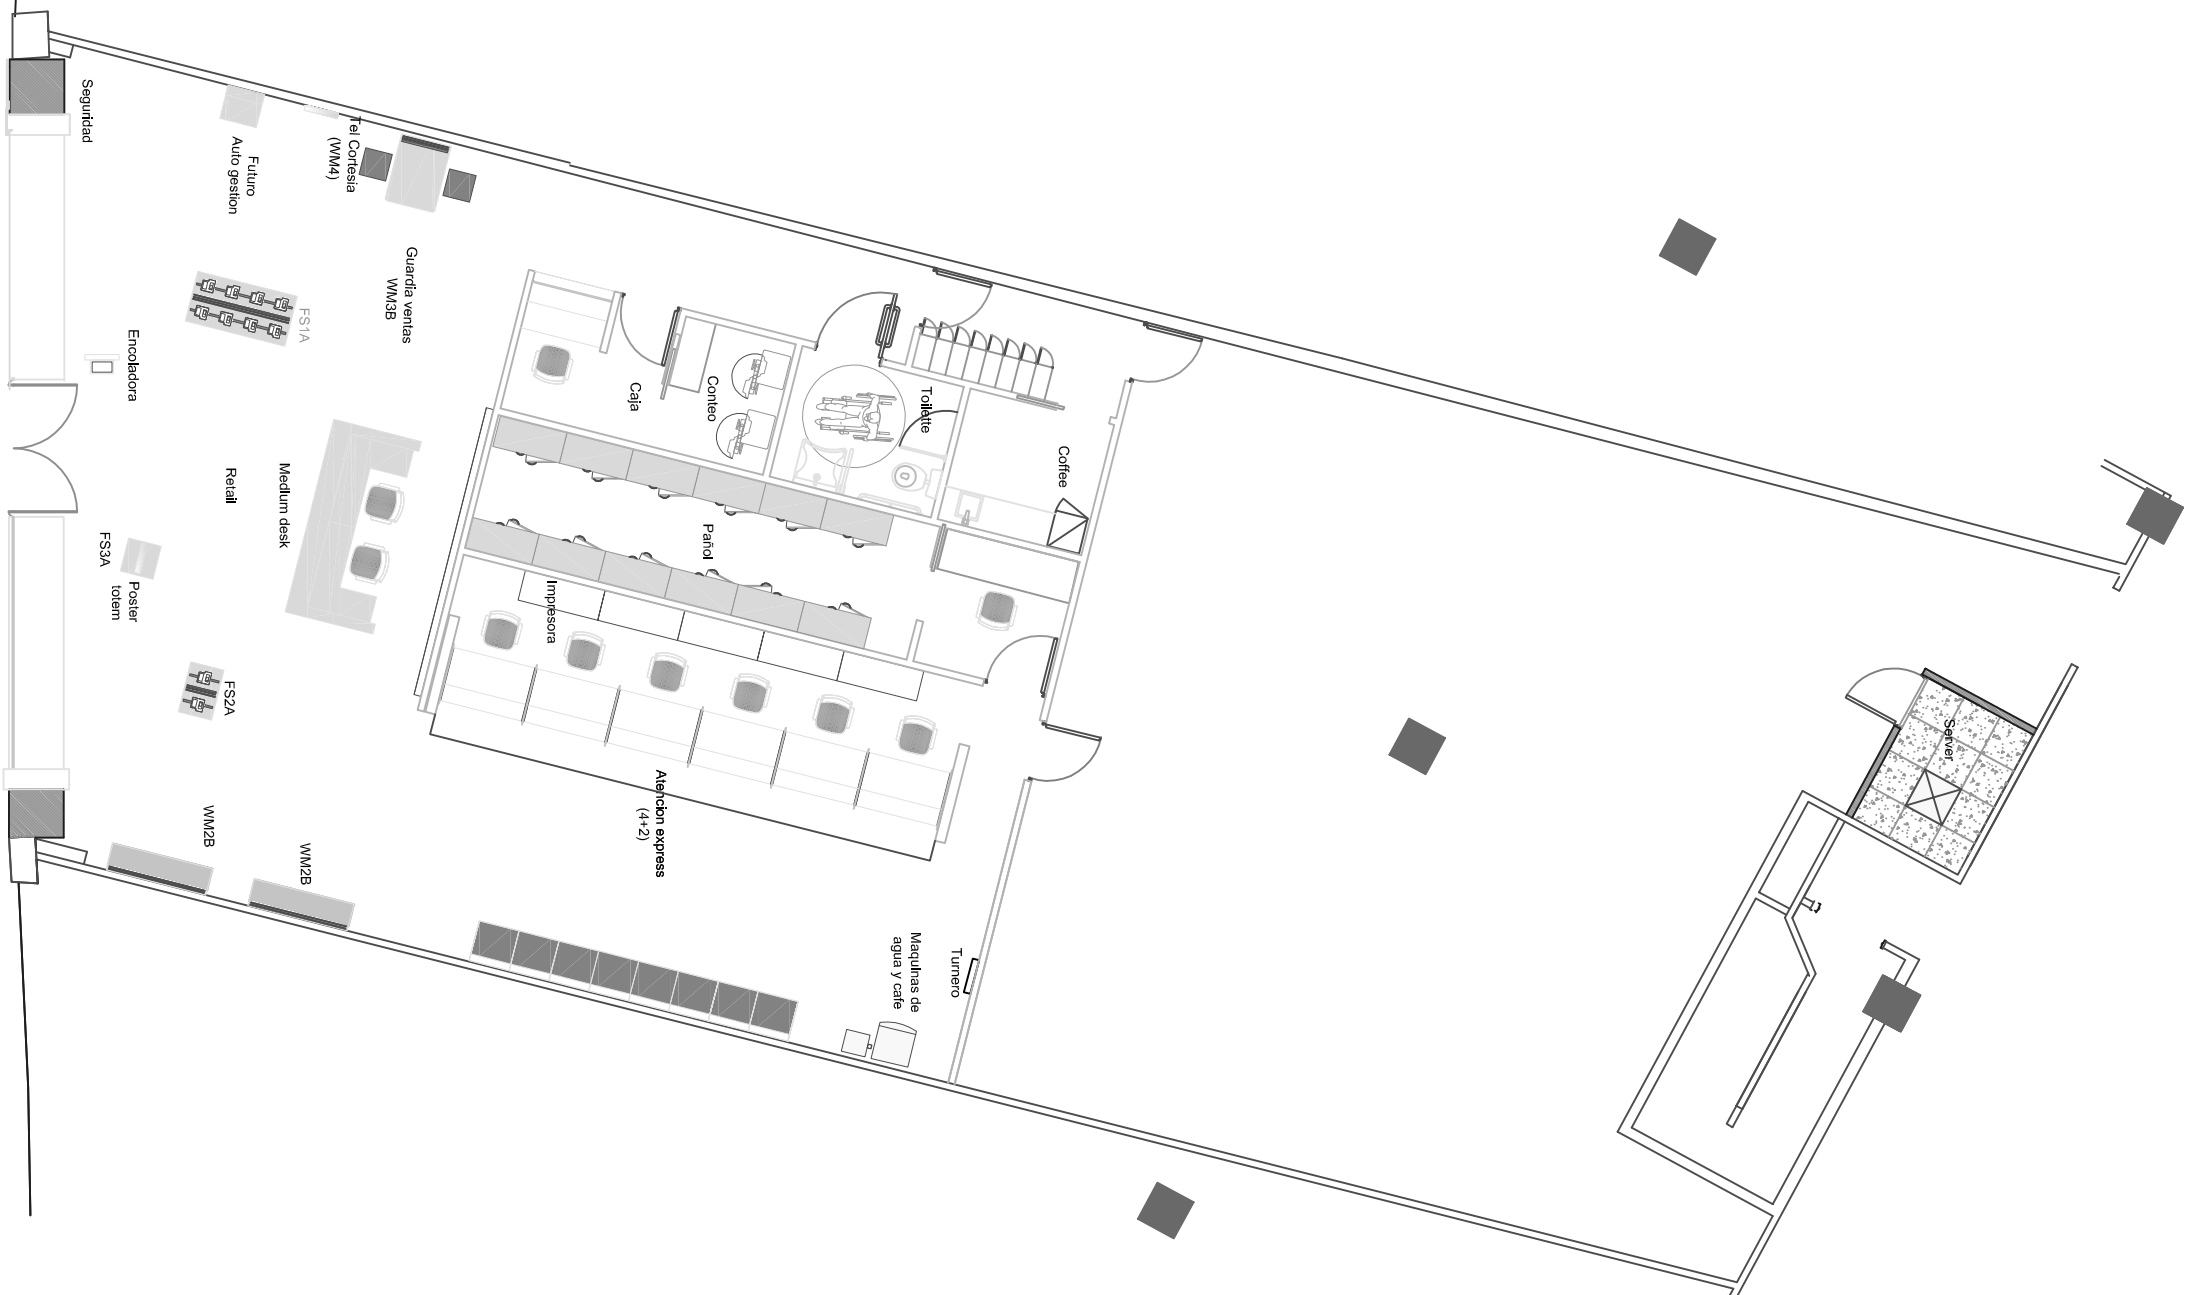

SUCURSAL EXPRESS MENDOZA
PROPUESTA

Mendoza Plaza
Mendoza

DATE:

Mayo 2011

DRAWN BY:

LT

SCALE:

N.T.S.

PAGE:

1 OF 1

NEXTEL COMMUNICATIONS ARGENTINA S.A.

11 de Septiembre 2173 1°

C1428AIG Buenos Aires - Argentina

Tel: (54-11) 5359-9644

Fax: (54-11) 4787-9432

infraestructura@nextel.com.ar

NEXTEL

Copyright © 2011 Nextel Communications Argentina S.A. All rights reserved.