


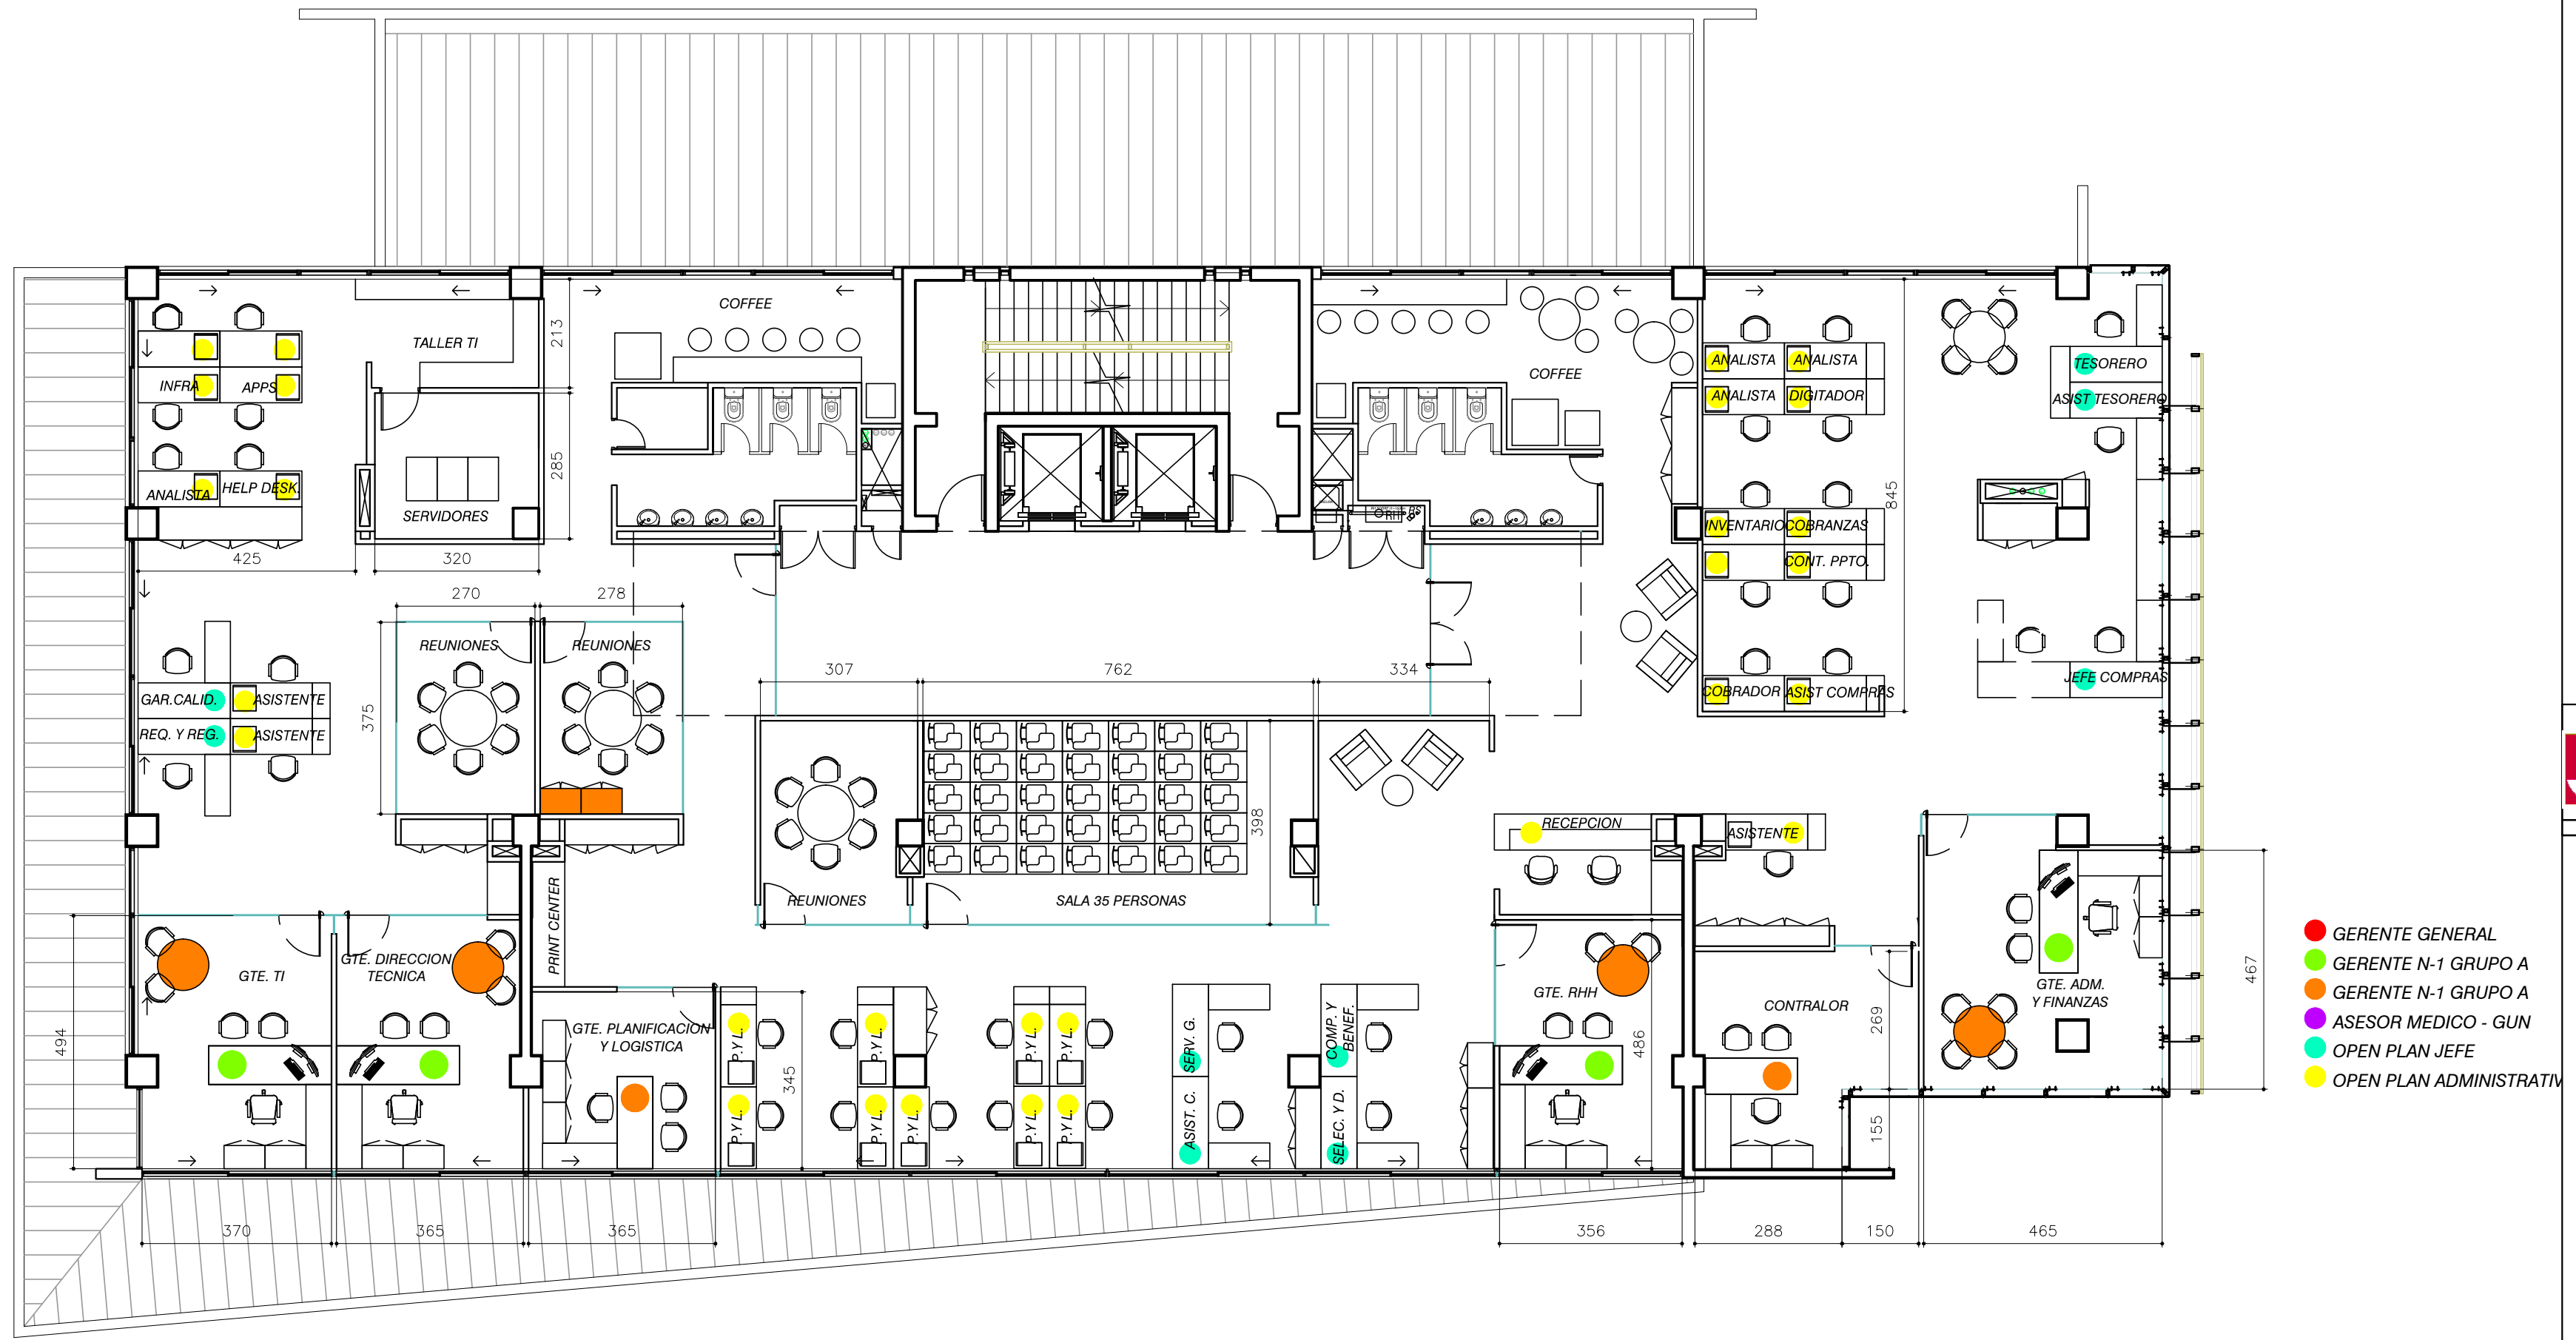

PLANTA LAYOUT PISO 6
Esc. 1: 100