


## SHARED AREA

## CAT FINANCIAL

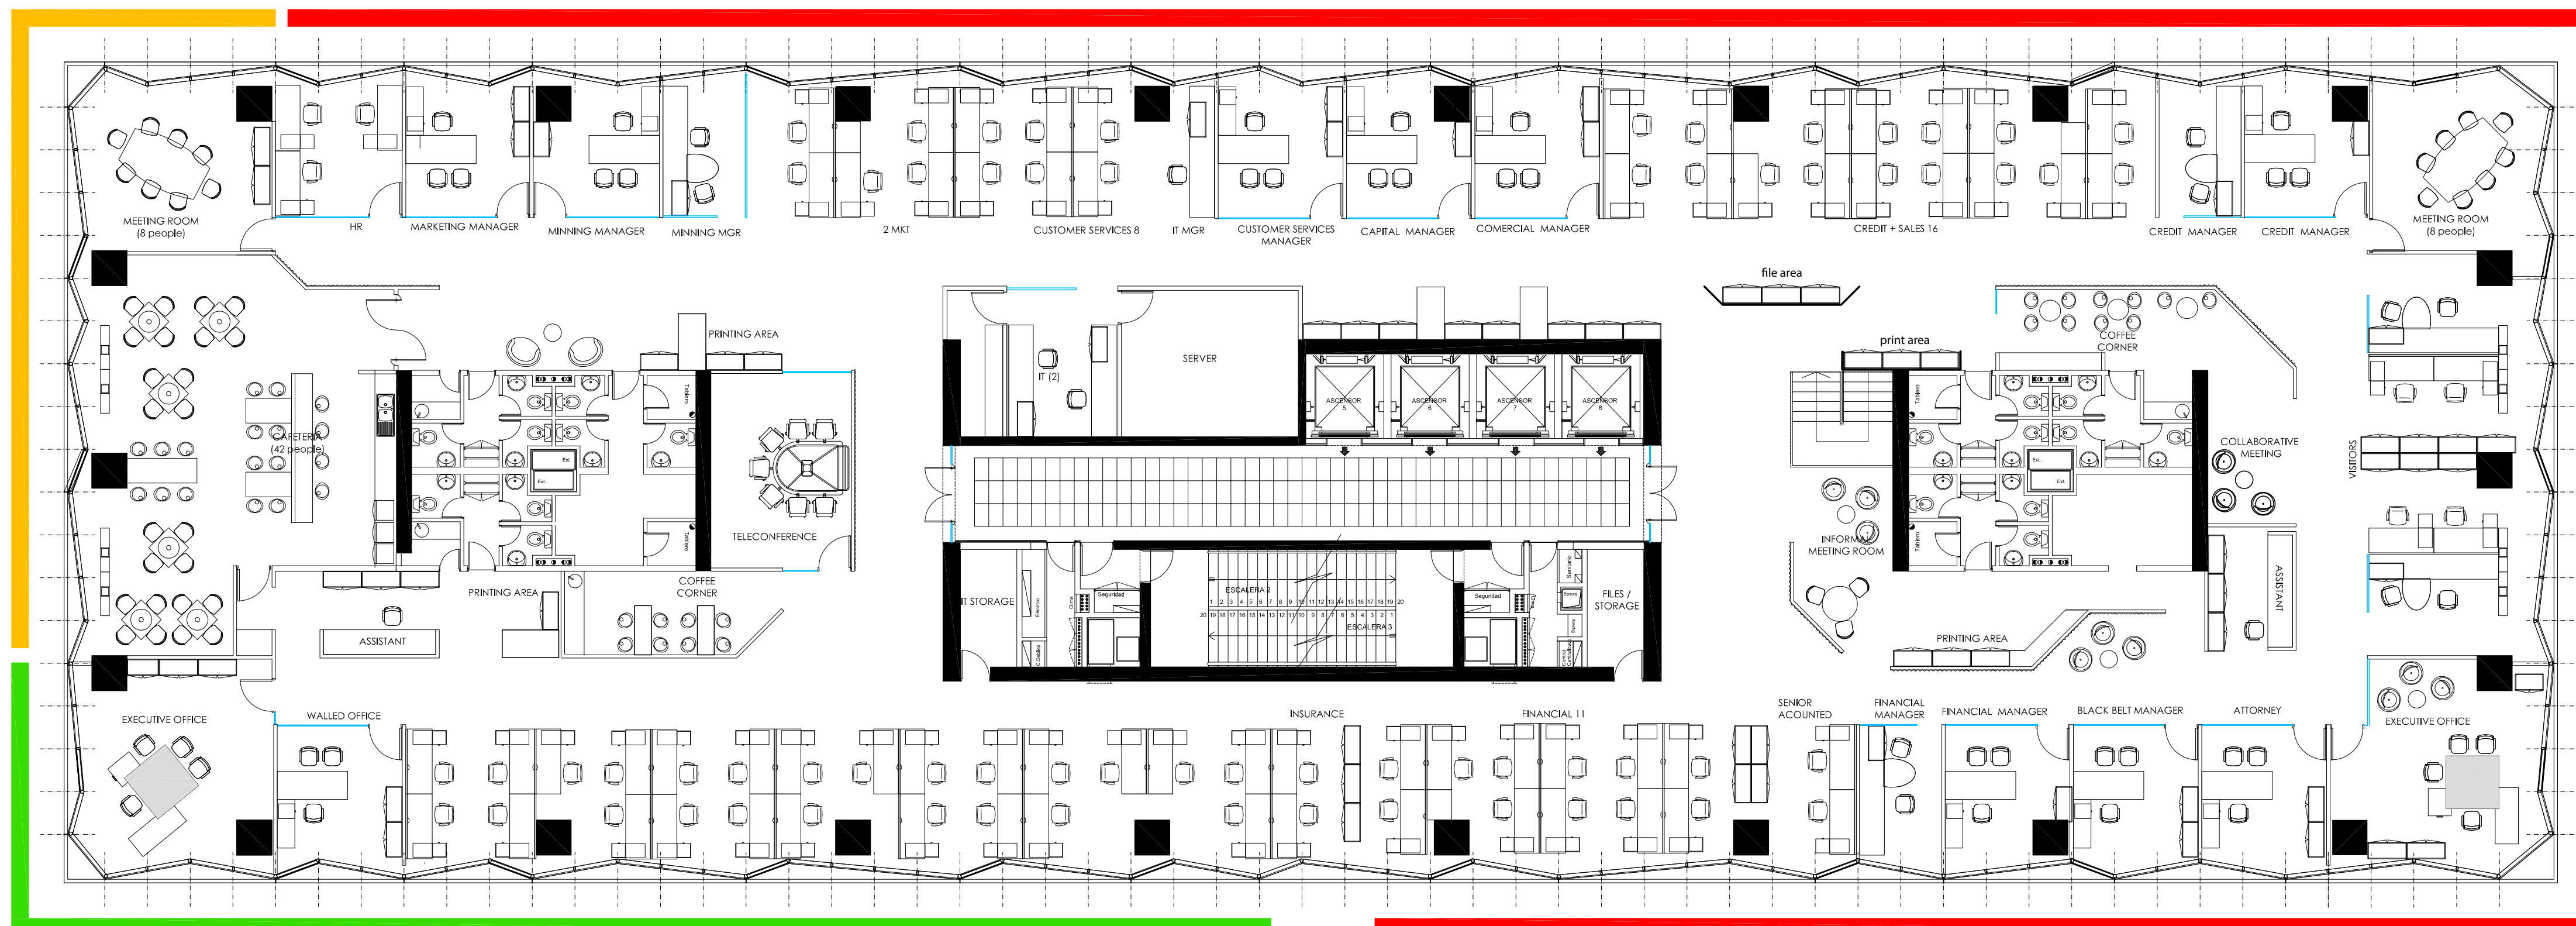

## CAT FINANCIAL

- 1 EXECUTIVE OFFICE
- 9 WALLED OFFICE
- 1 SHARED WALLED OFFICE (HR)
- 3 OPEN MGR OFFICE
- 2 OPEN MGR OFFICE FOR VISITORS
- 1 ASSISTANT
- 39 OPEN PLAN
- 4 OPEN PLAN FOR VISITORS
- 2 OPEN PLAN INSURANCE

## DISTRICT

- 1 EXECUTIVE OFFICE
- 1 WALLED OFFICE
- 1 ASSISTANT
- 24 OPEN PLAN
- 1 GROWTH

## SHARE AREA

- 1 CAFETERIA (42 people)


## OTHER

- < COFFEE CORNER
- < SERVICES (copies, files, storage, cleaning-maintenance)
- < SERVER
- < INFORMAL LIVINGS

GROWTH

## DISTRICT

## CAT MINNING

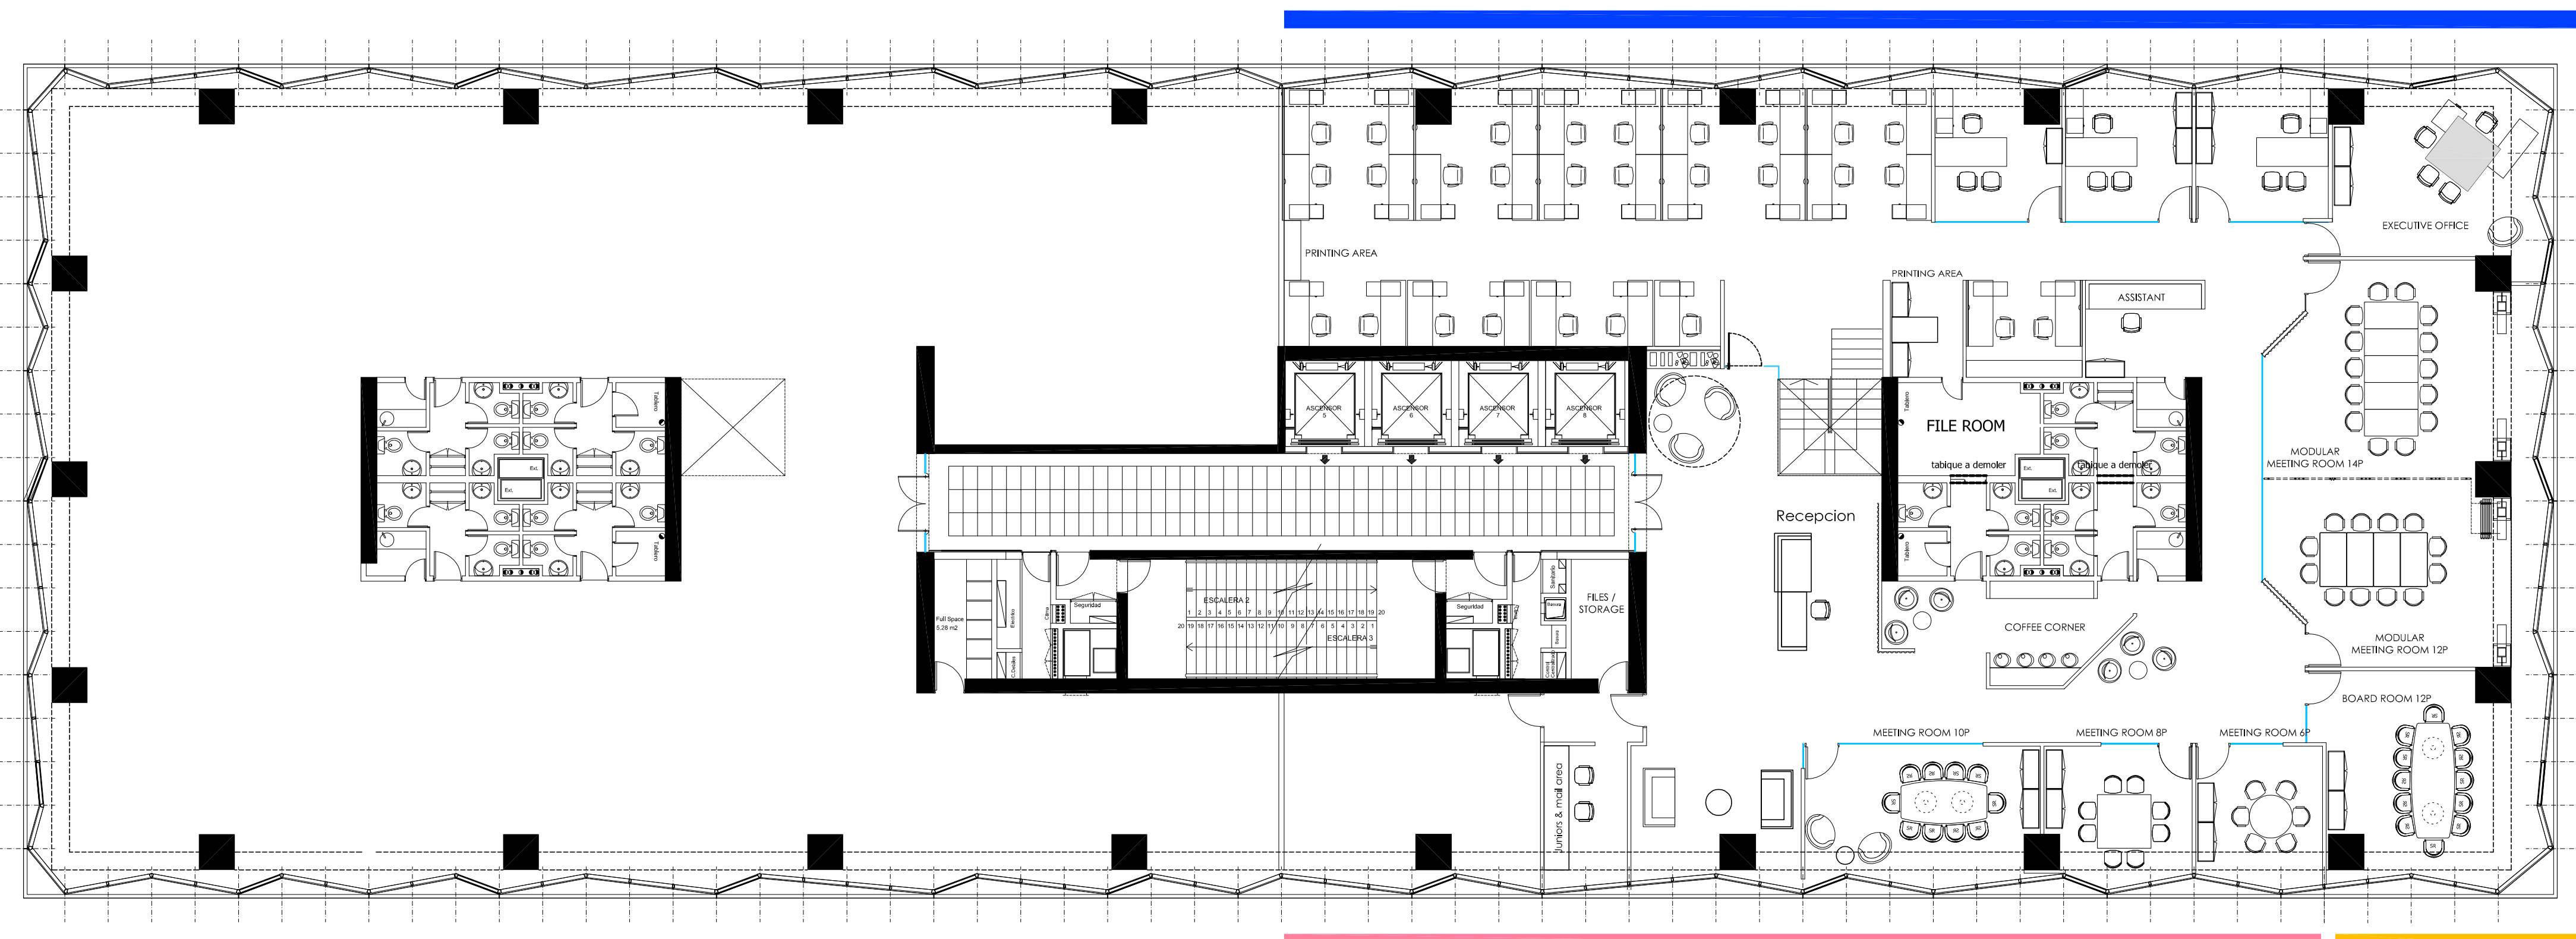

## CAT MINNING

- 1 EXECUTIVE OFFICE (aprox 27.90m2)
- 3 WALLED OFFICE (aprox 14.00m2)
- 1 ASSISTANT
- 28 OPEN PLAN
- 0 GROWTH

## SHARE SPACES

- 1 MODULAR MEETING DIVIDED INTO 3 (14 people + 12people + 12people)

## PUBLIC SPACES

- 1 SUPERIOR STANDARD MEETING ROOM (14 people)
- 2 MEETING ROOM (8 people)
- 2 MEETING ROOM (6 people)

## OTHER

- < COFFEE CORNER
- < SERVICES (copies, files, storage, cleaning-maintenance)
- < JUNIOR & MAIL AREA

## PUBLIC SPACE

## SHARE SPACE