


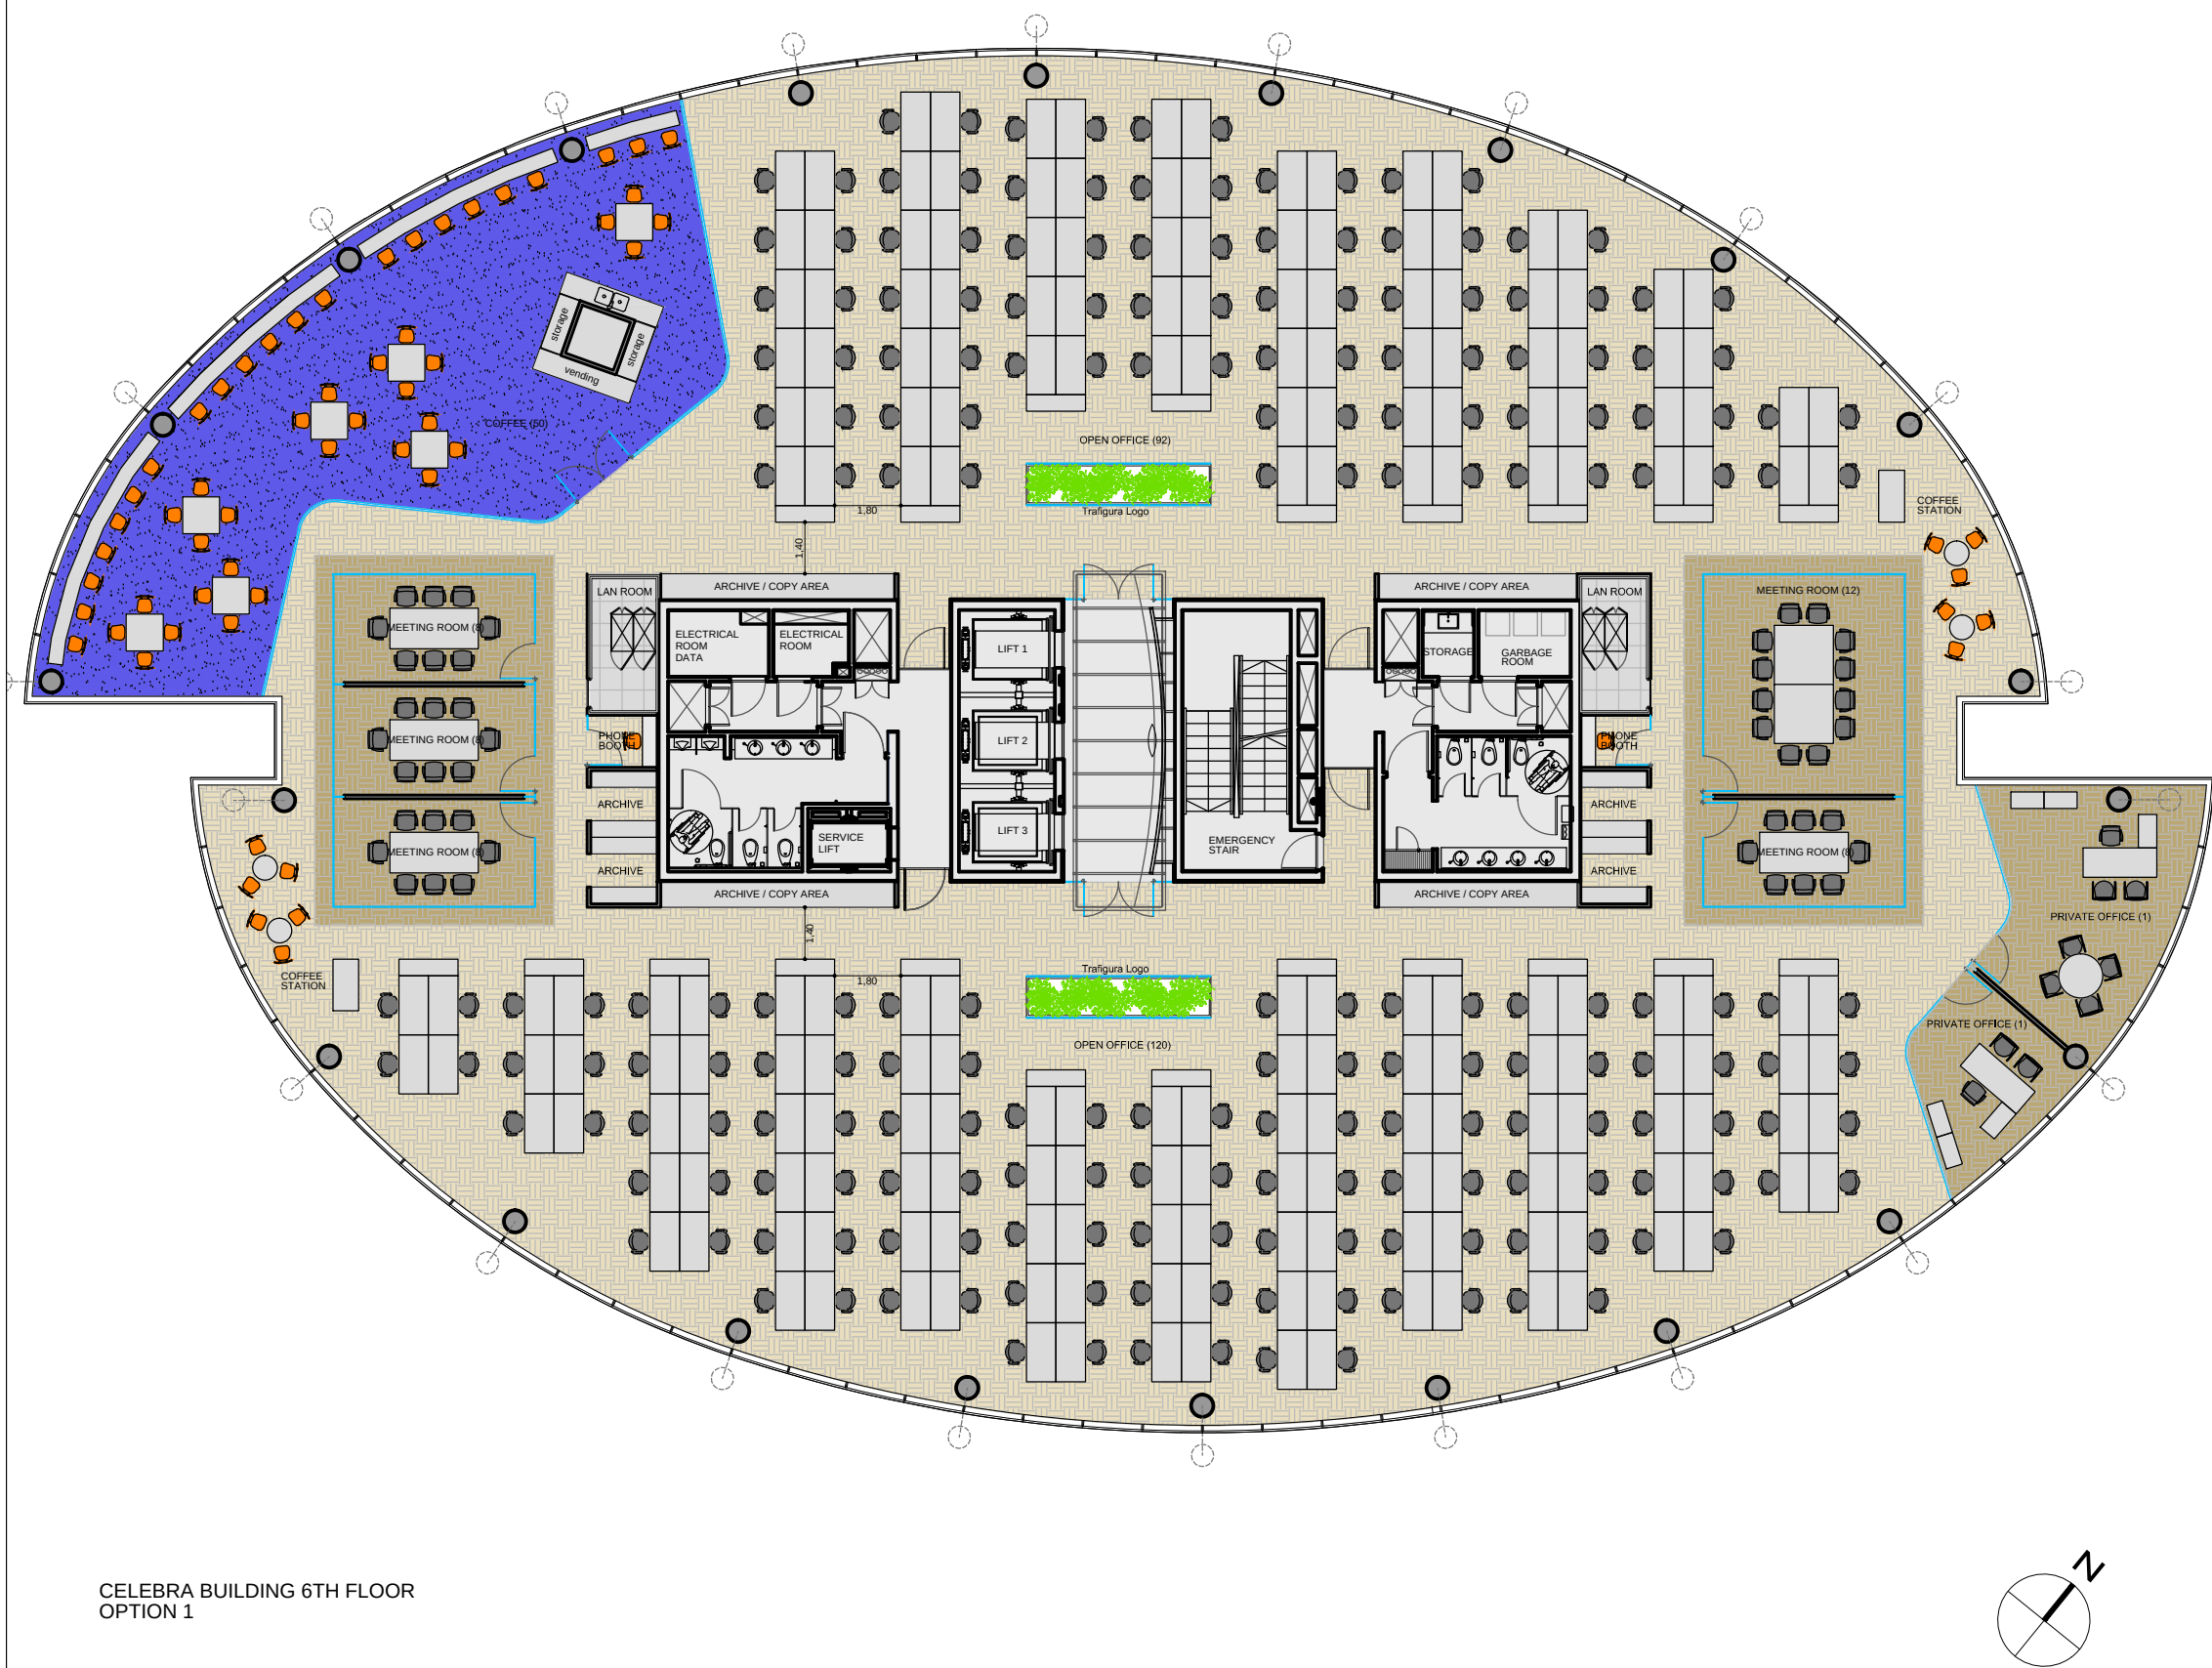

CELEBRA BUILDING 6TH FLOOR
OPTION 1

CELEBRA BUILDING 6TH FLOOR PROGRAM	
OPEN OFFICE (160x80cm desks)	212 positions
PRIVATE OFFICE (with meeting table)	1 position
PRIVATE OFFICE	1 position
INTERNAL MEETING ROOM 12 positions	1
INTERNAL MEETING ROOM 8 positions	4
COFFEE	50 positions
LAN ROOM	2
PHONE BOOTH	2
ARCHIVE / COPY AREA	8
COFFEE STATION IN OPEN OFFICE	2

LOCATION:	ZONAMERICA/MONTEVIDEO
SITE PLAN:	TEST FIT/LAYOUT
SCALE:	1:200
DATE:	20TH MARCH 2013
DESIGNER:	GC
FILE:	1304-AP-EQ-6TH-02.dwg
NOTES:	

contract

CONTRACT GLOBAL SERVICES
World Trade Center Free Zone Montevideo
Luis Bonavita 1924 of. 121
Tel: +598 2626 2321
globalservices@contract.com.uy
www.contract.com.uy

The project and design indicated on this blueprint are intellectual property of Awarthou S.A. Its total or partial use is forbidden without written authorization from the firm.