


TERRAZA EXTERIOR 153.7 M2 APP.


N-1.08

LOCAL PONIENTE 133.04 M2 APP.

N-1.08

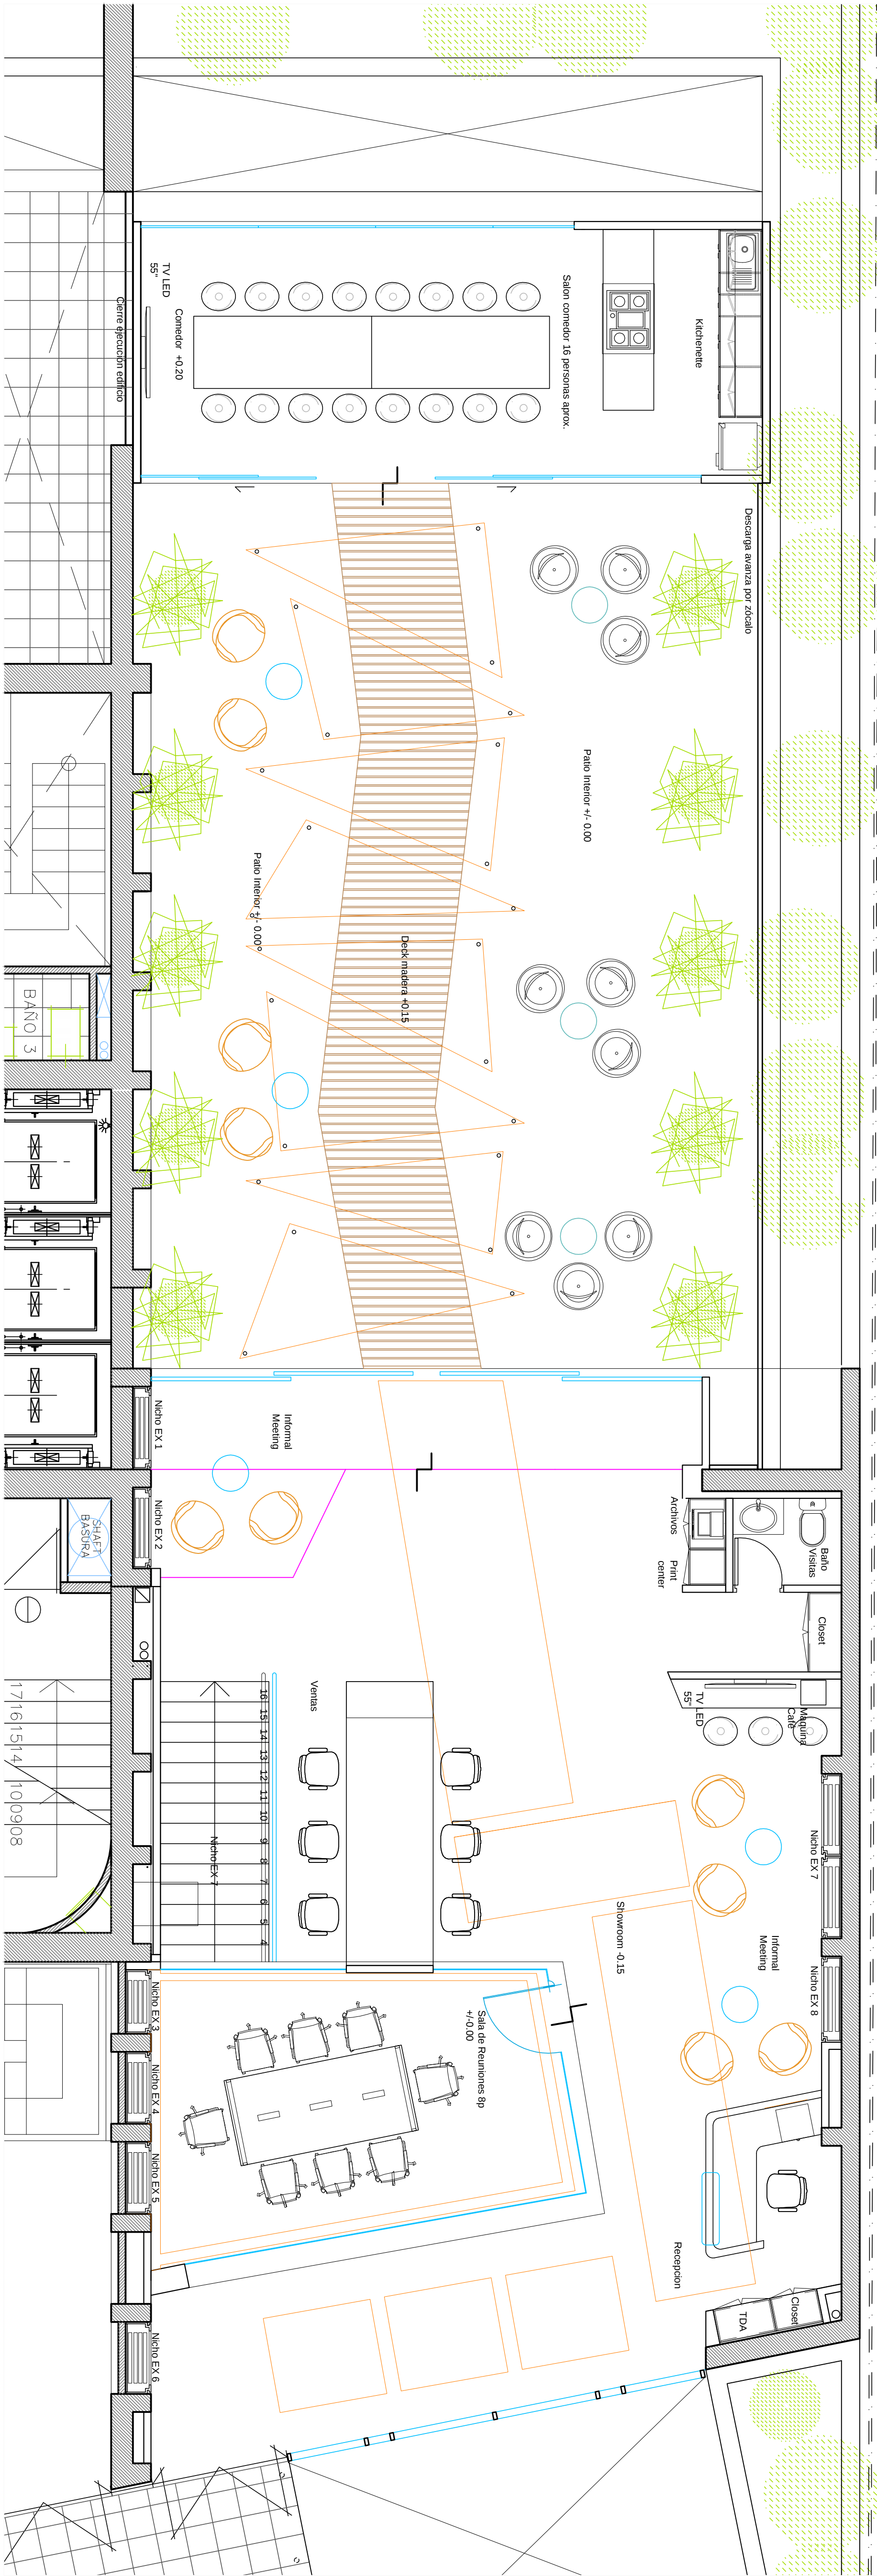

Layout primer nivel

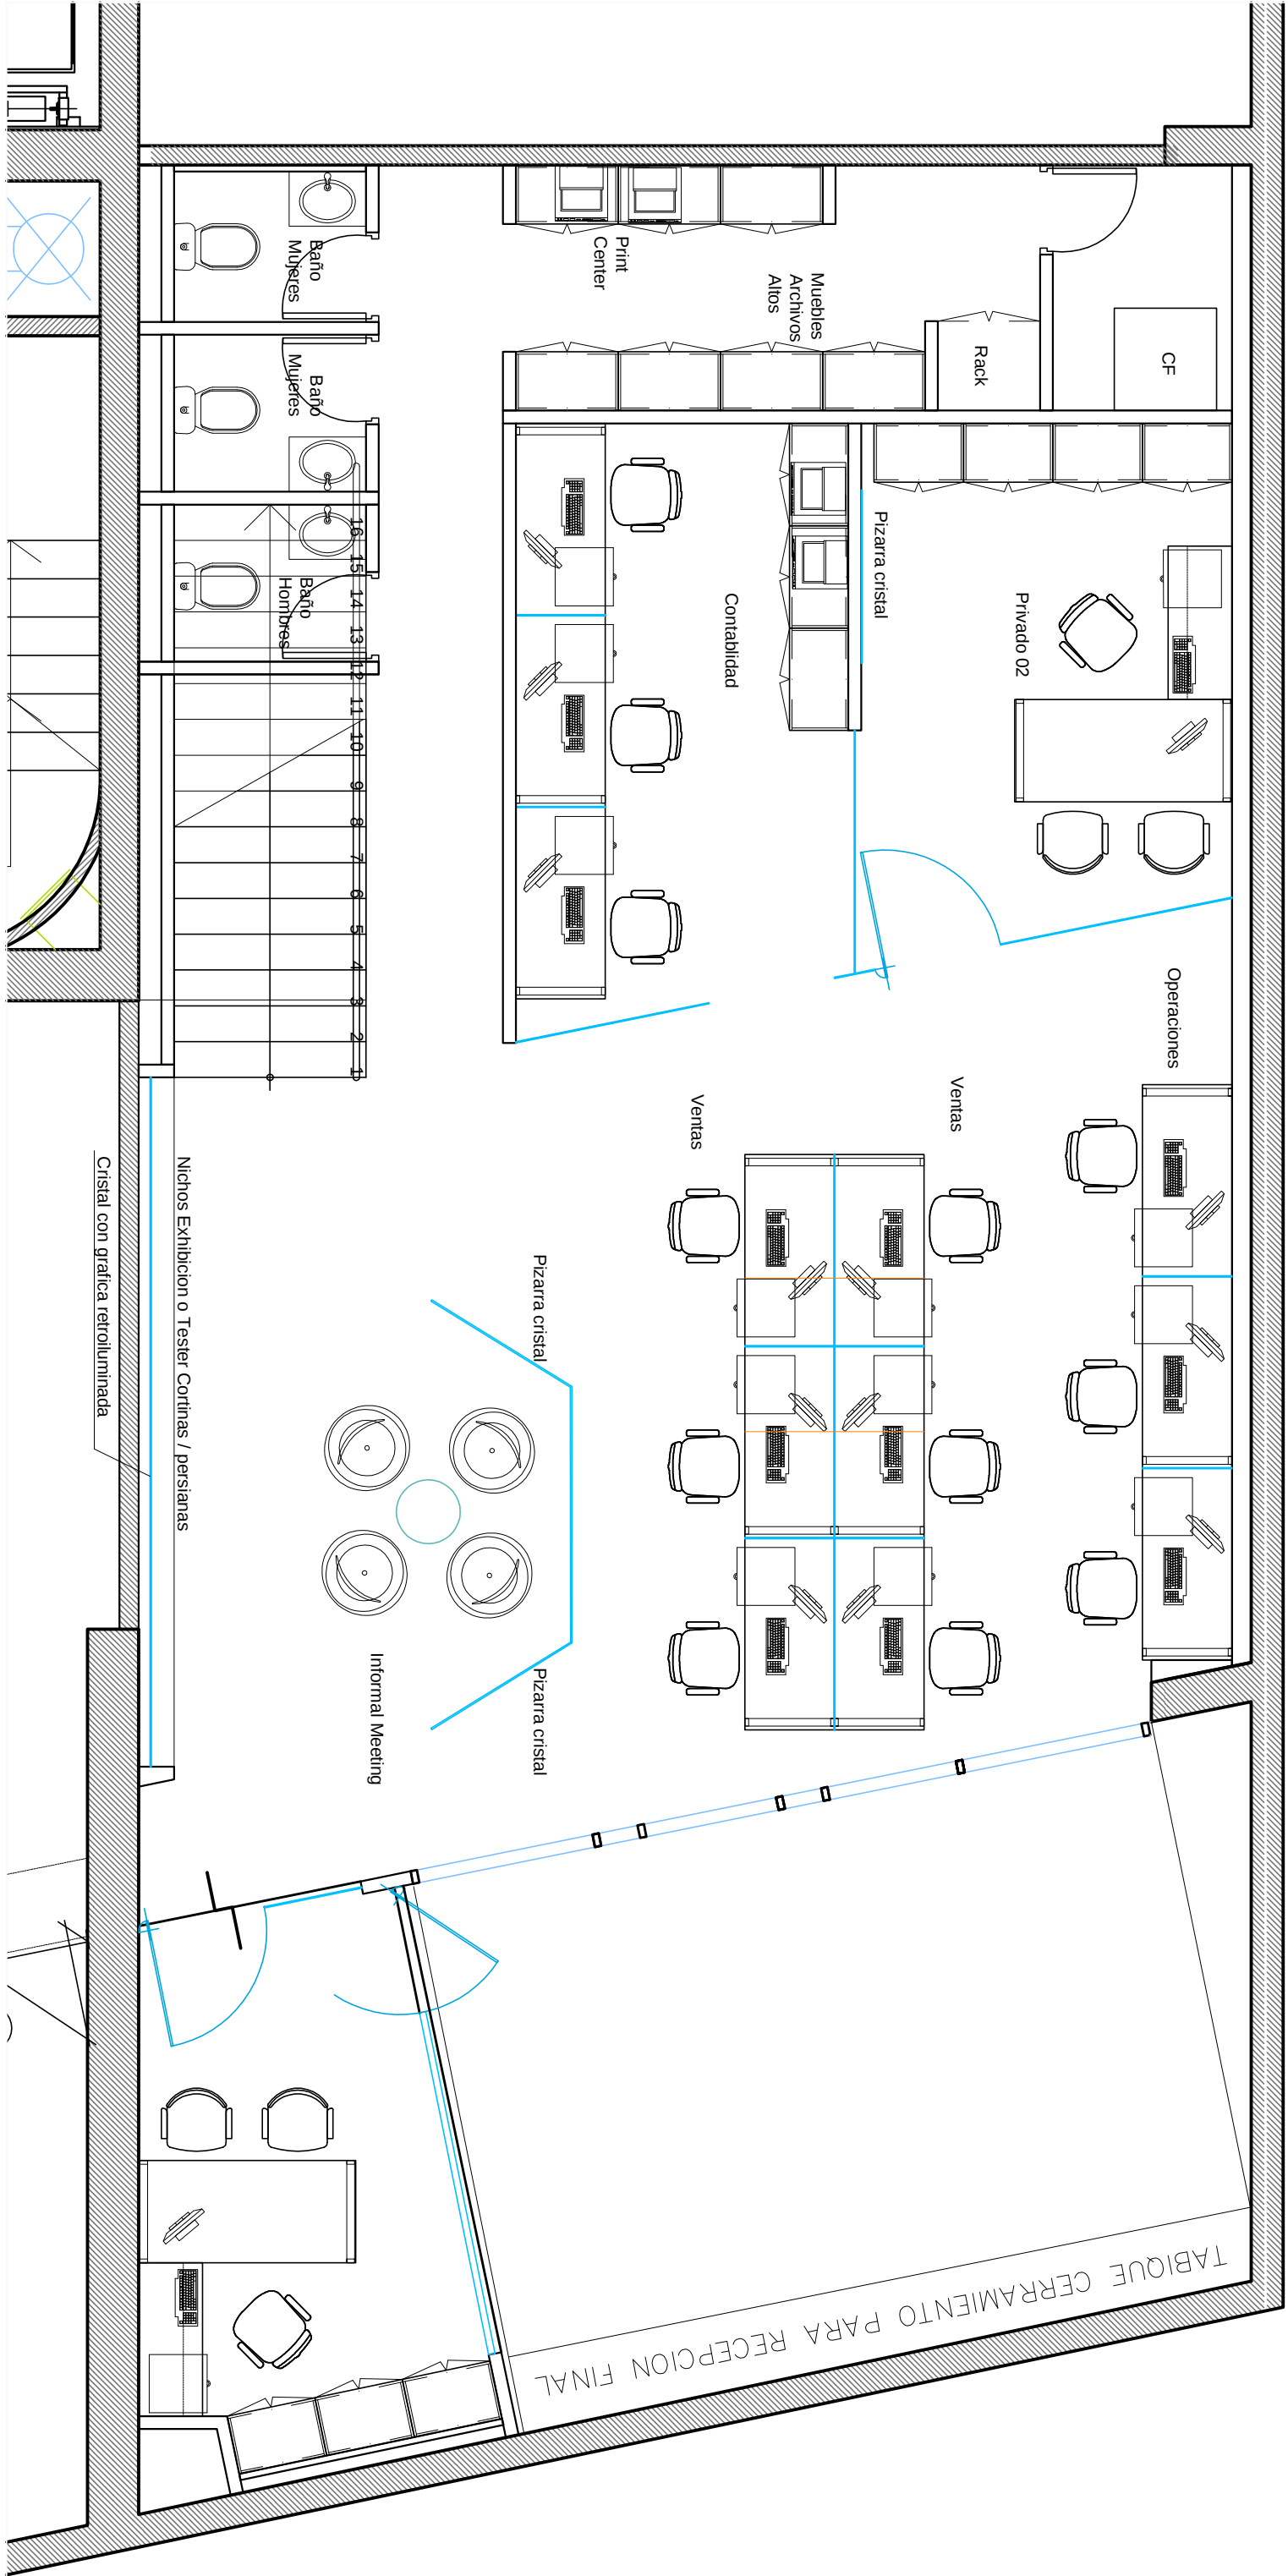

Layout piso Zocalo