

D02-01
PLANTA DE UBICACION



Technical drawing of the facade system showing a cross-section with dimensions and material specifications:

- Dimensions:**
 - First segment: 2.35
 - Second segment: 2.38
 - Third segment: 2.38
 - Fourth segment: 2.38
- Materials and Components:**
 - VIDRIO FLOAT LAMINADO 5+5 PVB 76
 - ESTRUCTURA PLANCHUELAS ACO*
 - PROYECCION TELA KEVLAR
- Other Labels:**
 - D3
 - C2

D02-04

PLANTA DE UBICACIÓN

0.83

0.83

0.83

0.83

TUBO FI

PLACA DE RE

AISLAC

LA


MONTANTE

MONTANTE

PLACA TRANSLUCIDA
DESMONTABLE
PECADA A BASTIDO
TUBO FLUORESCENTE
TUBO DE ALUMINIO
PERFIL L DE ALUMINIO
A DIMENSIONES
ZOCALO DE ACERO INOX H150
ATORNILLADO A LA PARED
SOLAPA 5 CM. CON LA PLACA
0.10
2.20

Technical drawing of a window unit (D1) showing dimensions and components. The drawing includes a side elevation and a top view. The side elevation shows a window with a height of 2.20 and a width of 0.83. The top view shows a window with a width of 0.83 and a height of 0.83. The drawing also includes a section line D1-D2 and a section line A-A. The window is shown in a closed position with a handle on the right side. The drawing is labeled with 'D1' and 'D2' at the top and 'A-A' at the bottom.

D02-04
VISTA ESC. 1:25

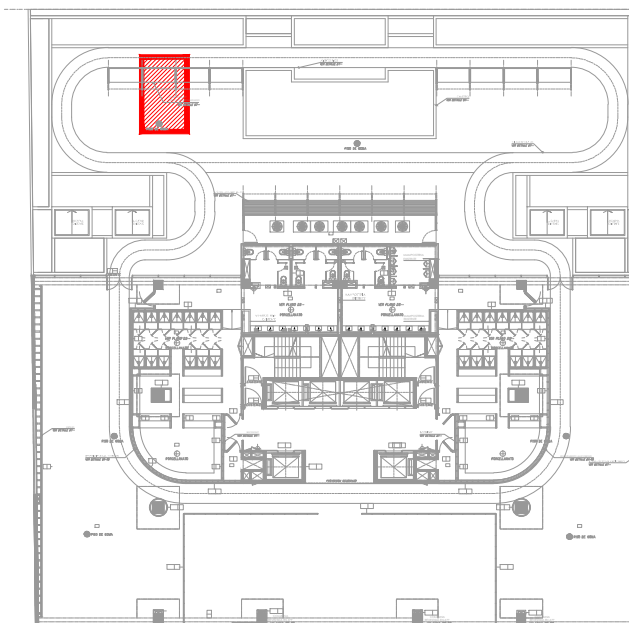

D02-03
PLANTA DE UBICACIÓN