


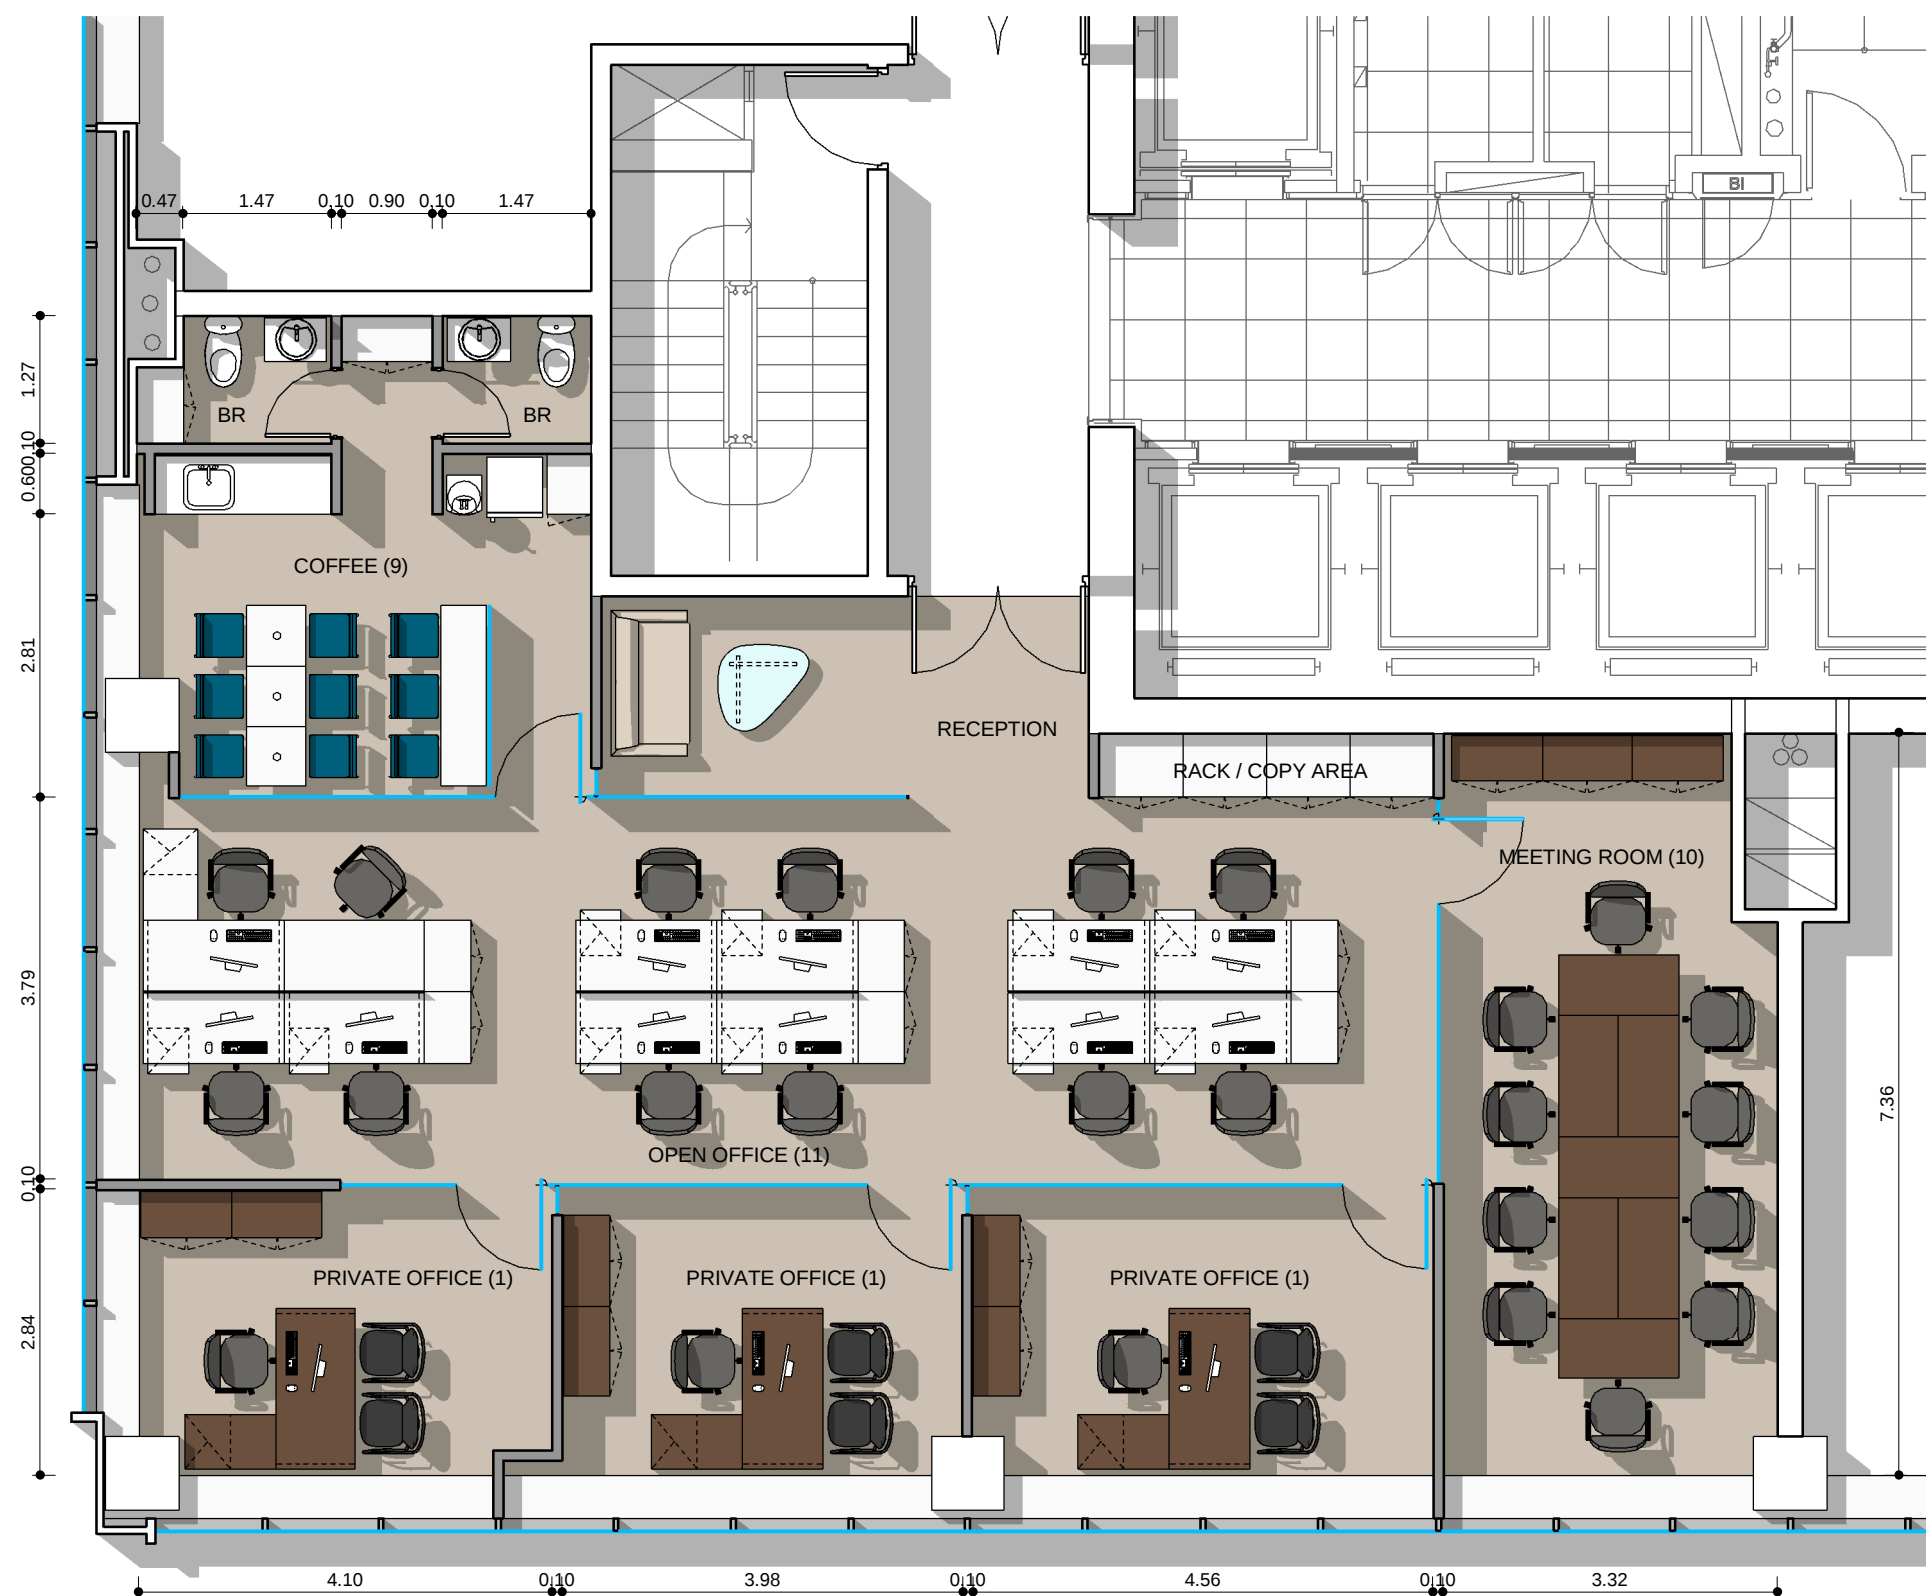

WTC FZ Office 1504

EQ
1.2

SITE PLAN Layout
SCALE 1/75
DATE 21/02/2014
REVISION 1
DESIGNER GC
APPROVED BY GC

All measures must be checked in site.

The project and design indicated on this blueprint are intellectual property of Awarthou S.A. Its total or partial use is forbidden without written authorization from the firm.

contract Una empresa socia del grupo PLANET
Espacios de Trabajo

L. A. de Herrera 1248 | 811
World Trade Center
Montevideo, Uruguay
Tel/Fax: 598 2622 8291
www.contract.com.uy