



TABLE D GENERAL PISO 9

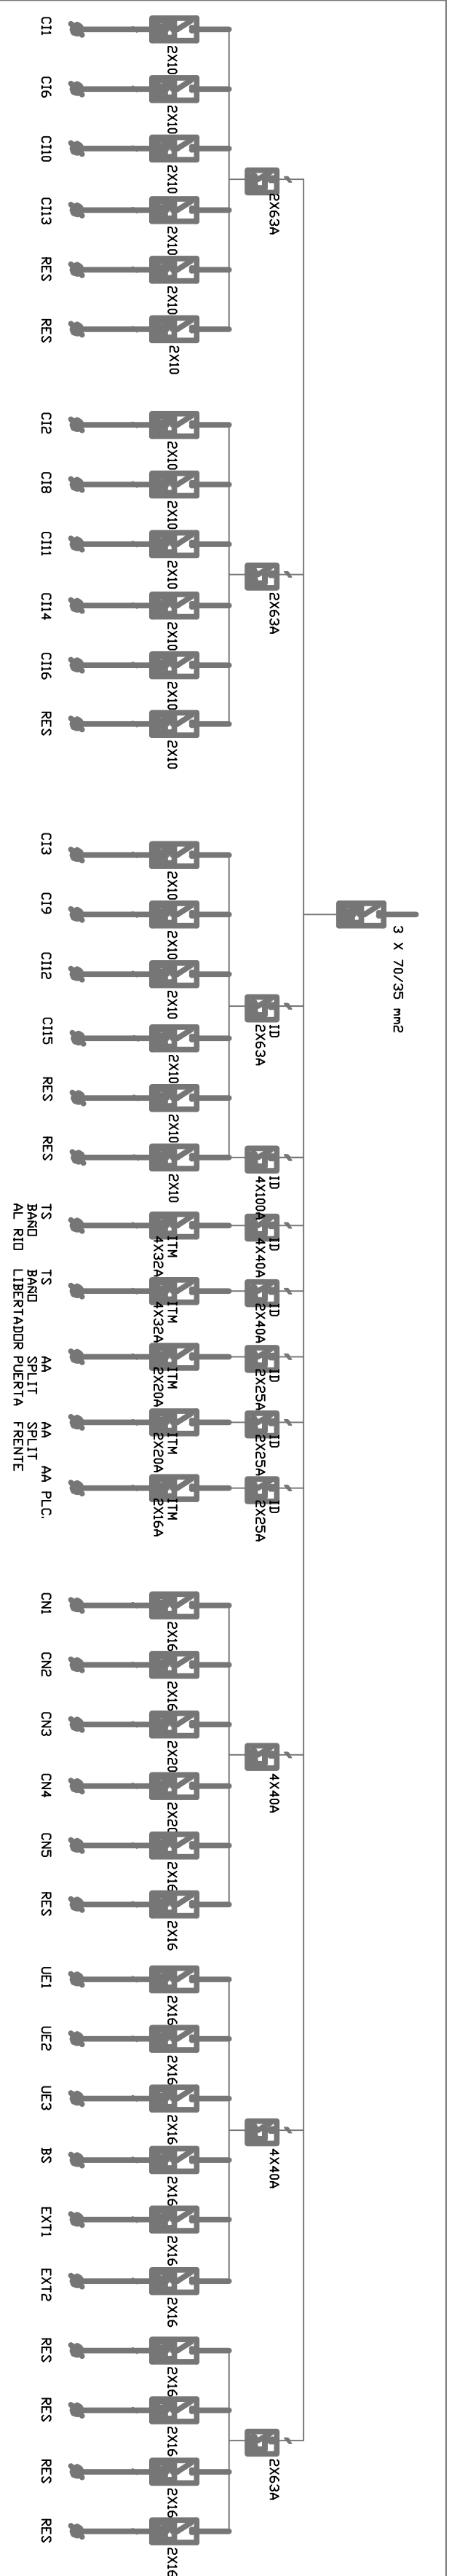

TABLED TS DATA

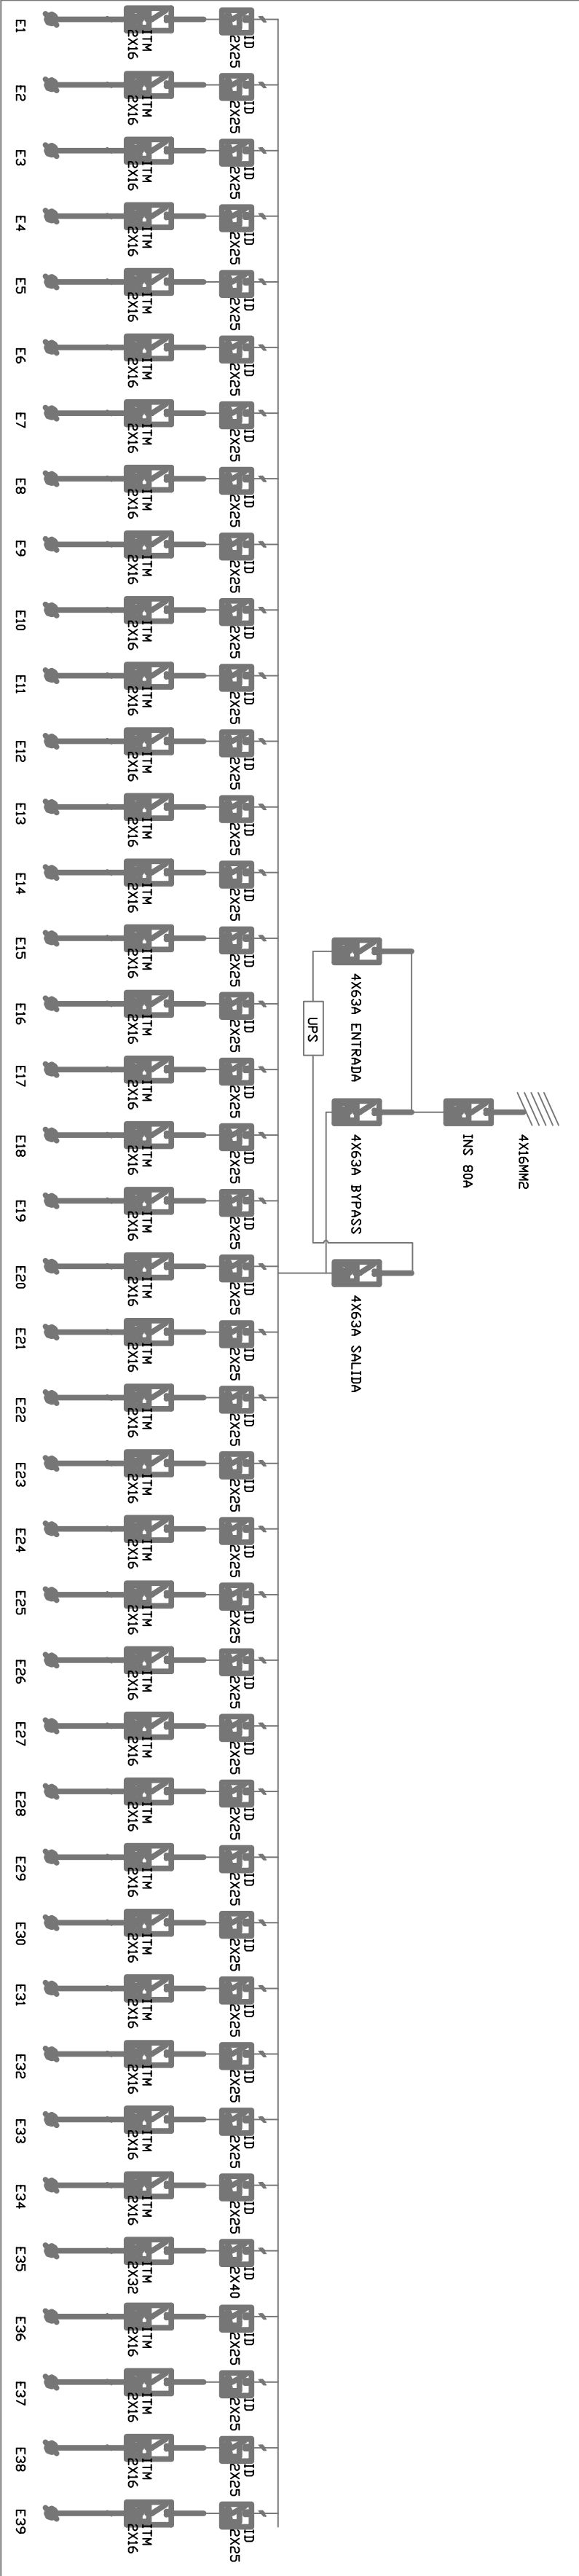

TABLED TS GROUP

