


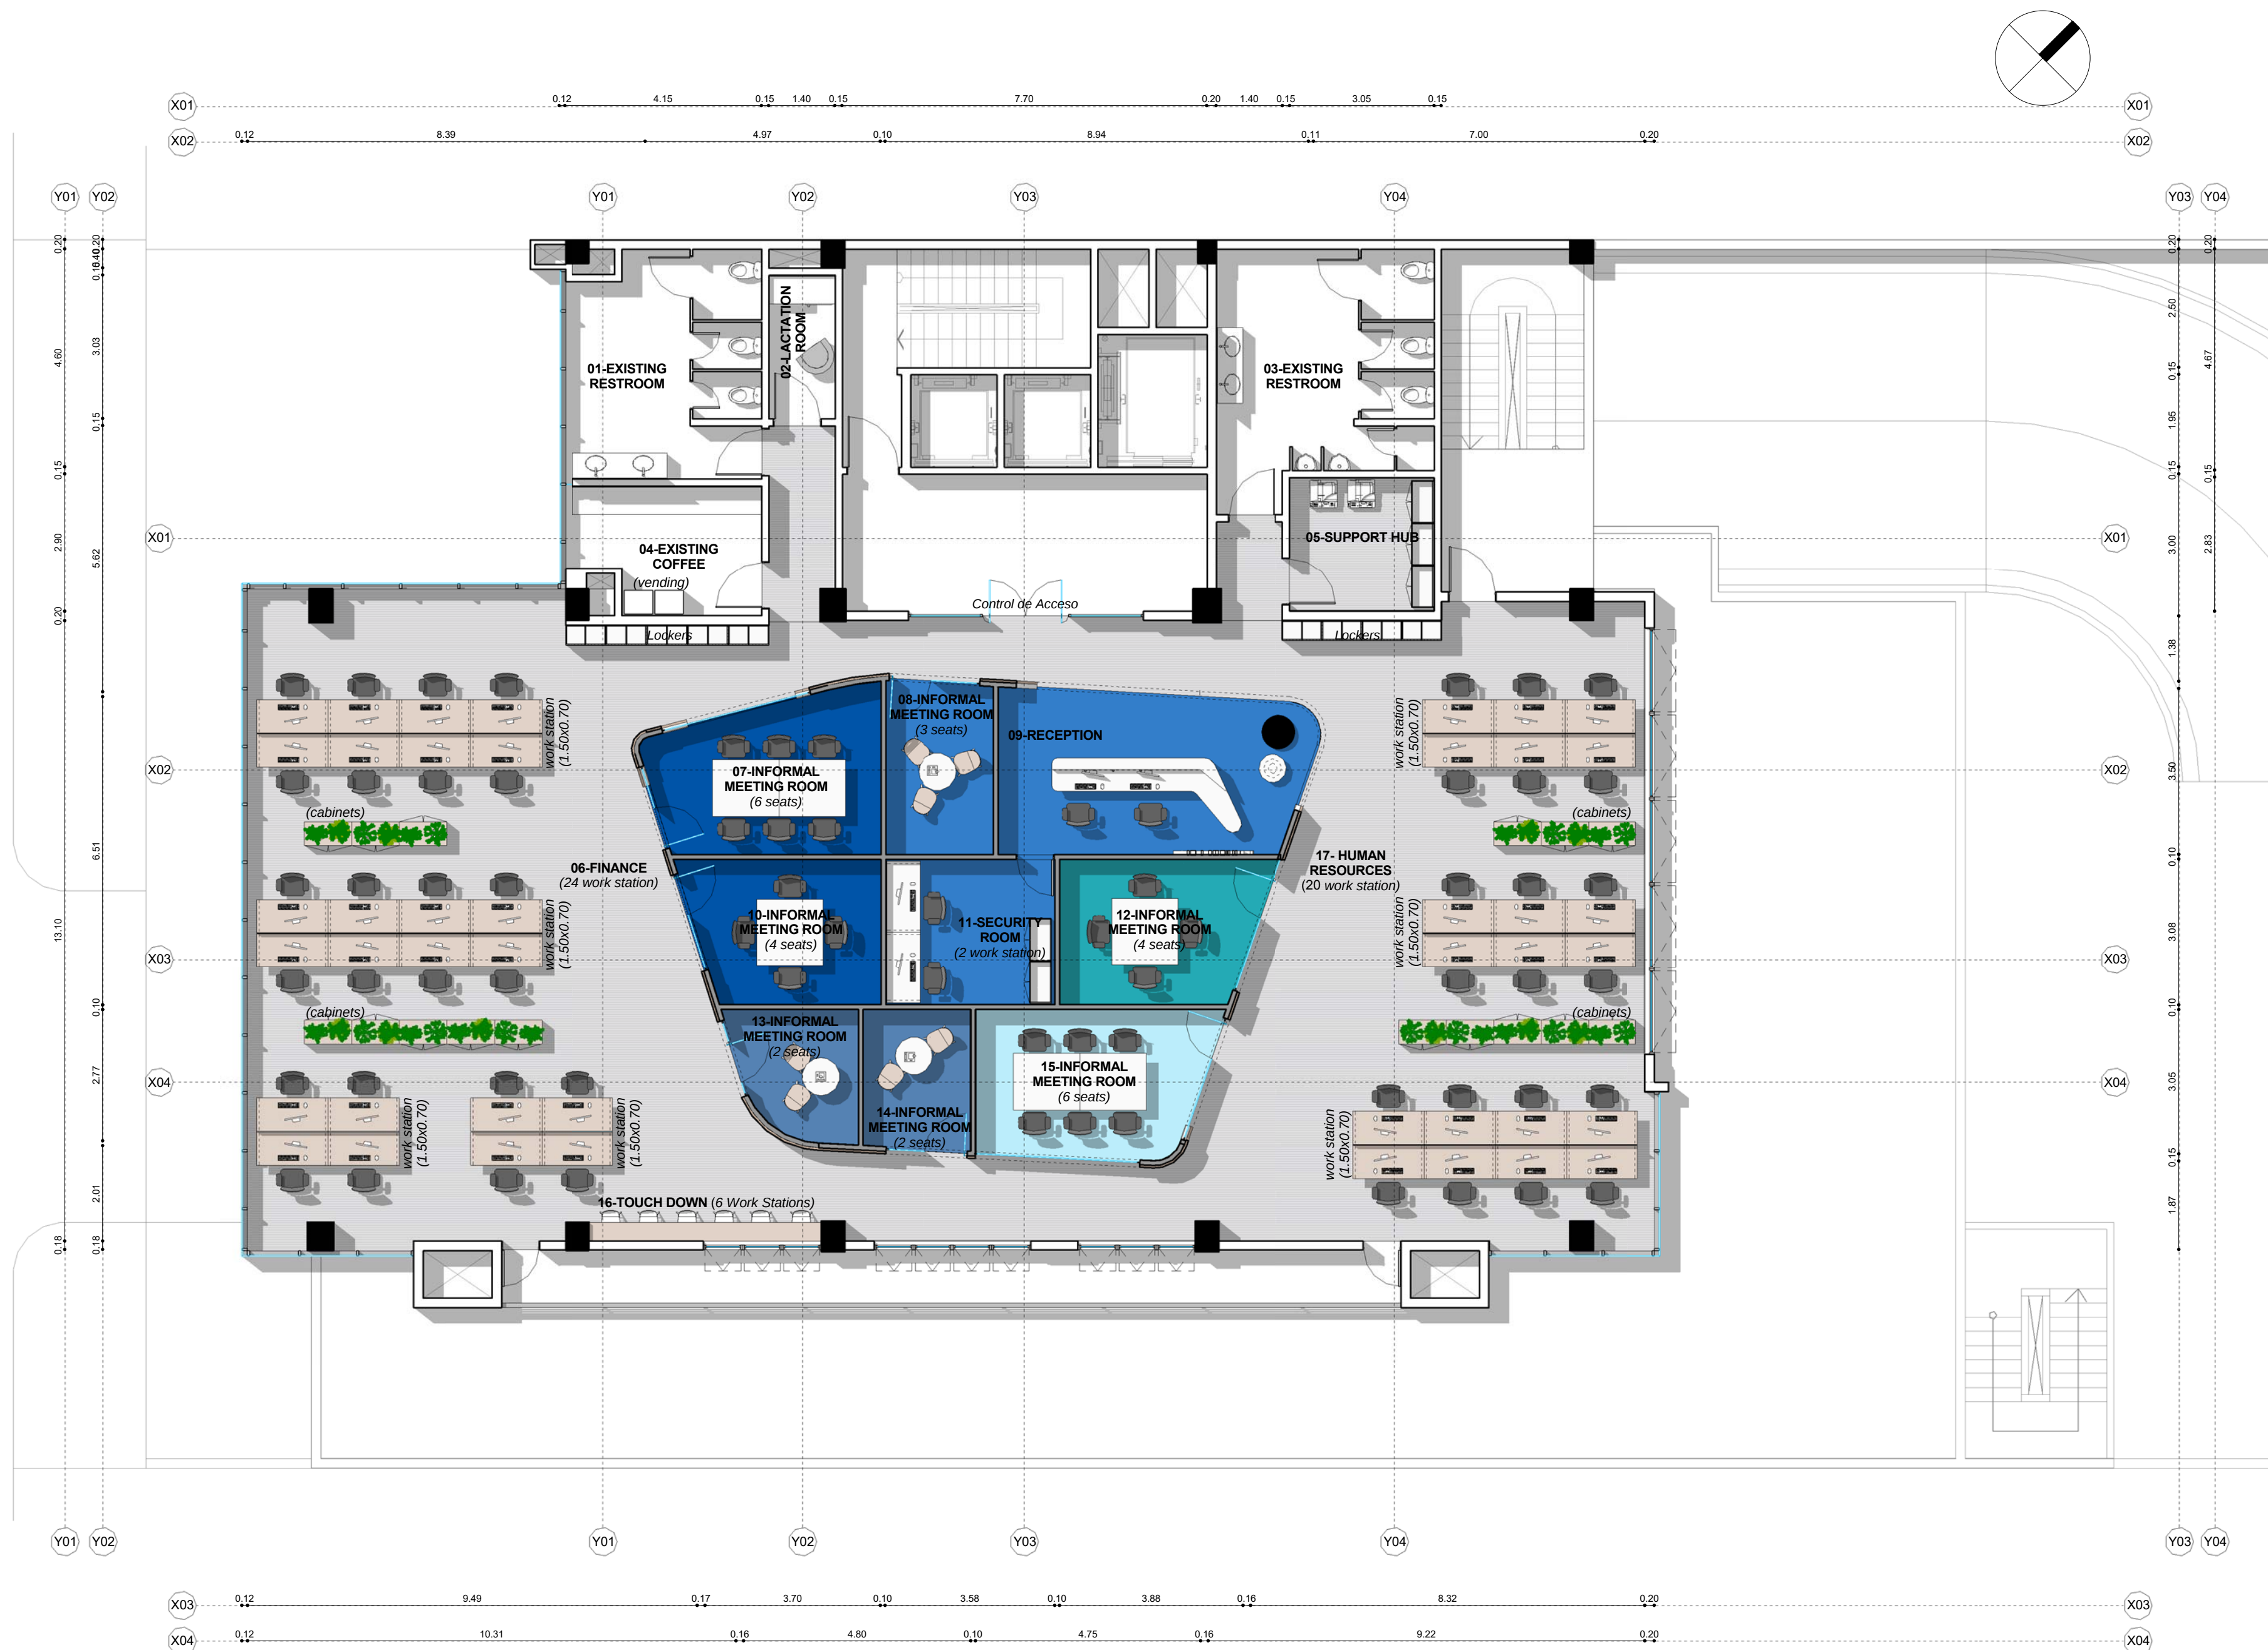

PROGRAM	
Reception	02
Work Station	44
Touch Down	06
Security Room	02
TOTAL	54

Informal Meeting Room - 6 seats	02
Informal Meeting Room - 4 seats	02
Informal Meeting Room - 3 seats	01
Informal Meeting Room - 2 seats	02

Support Hub	01
Lactation Room	01
Existing Coffee / Vending	01
Existing Restroom	02

Office Area	492m²
Work Station*	48
Área neta / Puestos de trabajo	10,2 m²

(*) No se consideran los puestos en Touch Down

ZONES		
FOCUS	302 m²	73%
CONNECT	14 m²	3%
VITALITY	100 m²	24%
TOTAL	416 m²	100%



AYMAC II Building

AR
1.1.2

PLANO	Layout P2
ESCALA	1:100
FECHA	24/05/2016
PROYECTISTA	GS
NOTAS	-

Todas las medidas se verificarán en obra.

El proyecto y el diseño indicados en este plano son propiedad intelectual de Contract Workplaces Paraguay S.A. Está prohibida su utilización total o parcial sin la expresa autorización escrita de la empresa.

**contract
workplaces**

Av. Aviadores del Chaco esq. Vasconcellos
Torre 2, piso 8° | World Trade Center Asunción
Asunción - Paraguay
Tel: +595 972 112 466
paraguay@contractworkplaces.com
www.contractworkplaces.com