


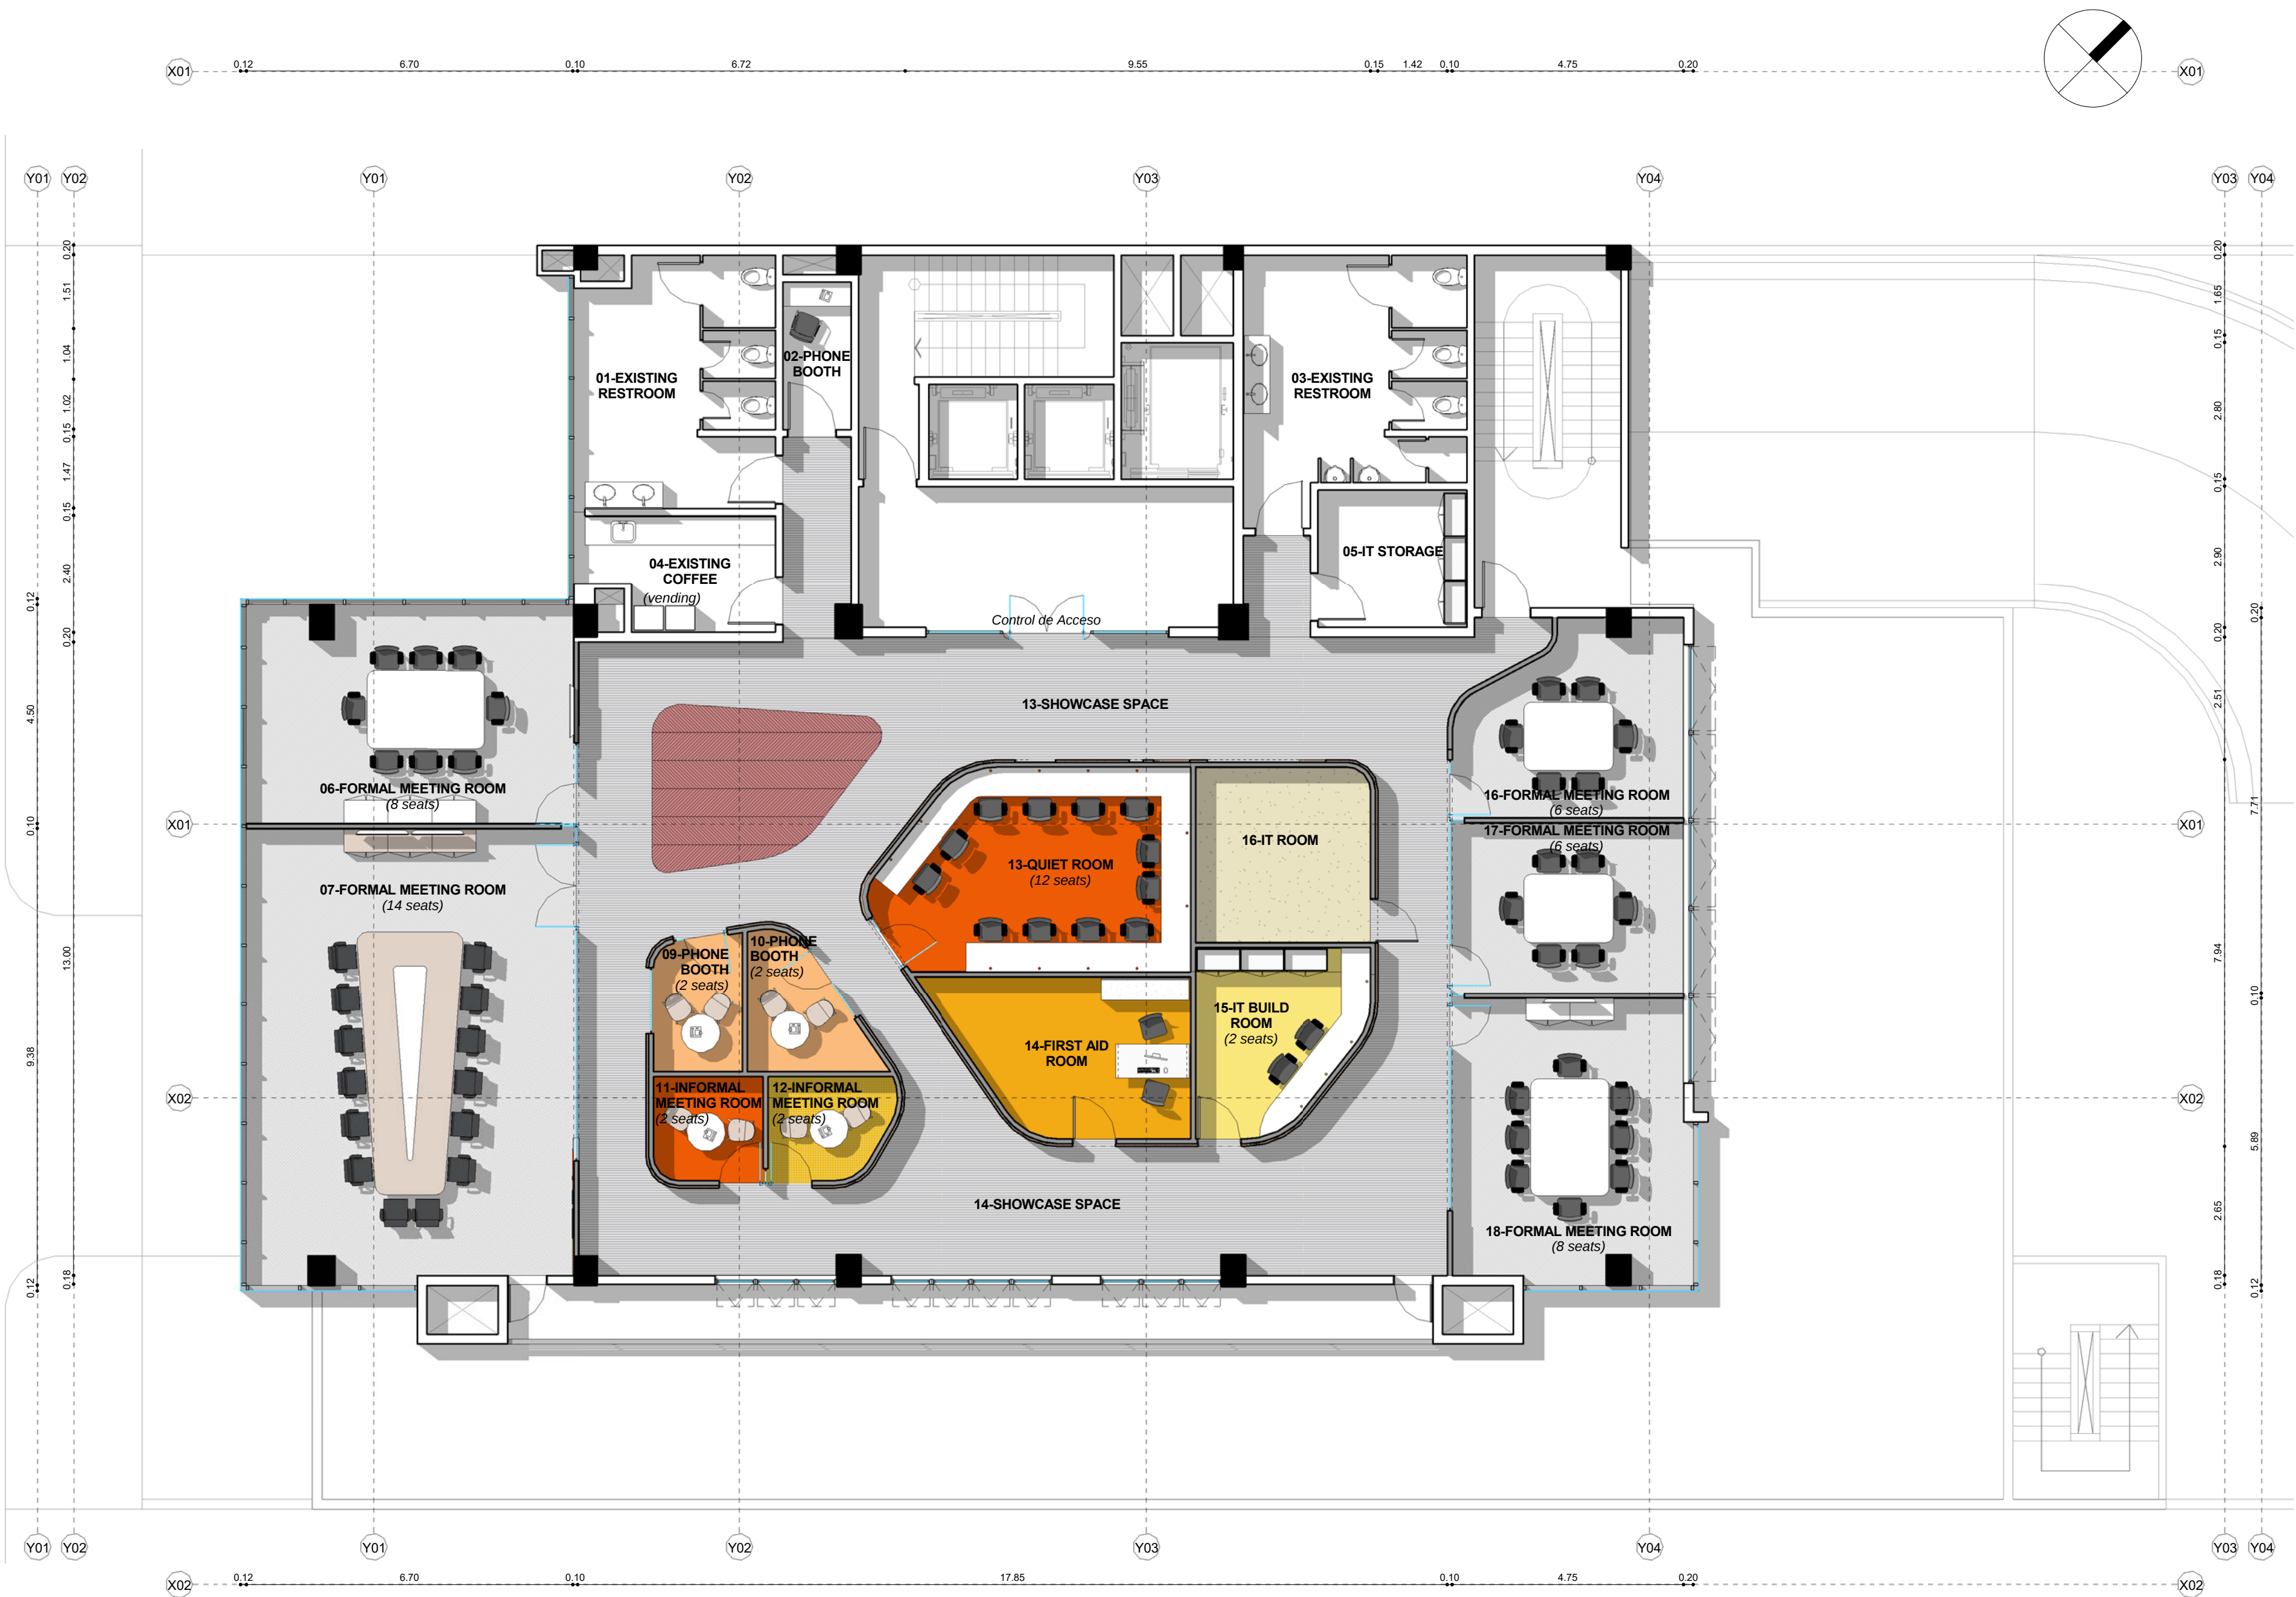

PROGRAM	
Formal Meeting Room - 14 seats	01
Informal Meeting Room - 8 seats	02
Informal Meeting Room - 6 seats	02
Informal Meeting Room - 2 seats	02

Existing Coffee	01
Vending	01
Existing Restroom	02
Phone Booth	03
IT-Room	01
IT-Build Room	01
IT-Storage	01
First Aid Room	01
Quiet Room - 12 seats	01

Office Area	492m²
-------------	-------

ZONES		
FOCUS	26 m²	6%
CONNECT	366 m²	89%
VITALITY	24 m²	5%
TOTAL	416 m²	100%



AYMAC II Building

AR
1.1.3

PLANO	Layout P3
ESCALA	1:100
FECHA	24/05/2016
PROYECTISTA	GS
NOTAS	-

Todas las medidas se verificarán en obra.

El proyecto y el diseño indicados en este plano son propiedad intelectual de Contract Workplaces Paraguay S.A. Está prohibida su utilización total o parcial sin la expresa autorización escrita de la empresa.



Av. Aviadores del Chaco esq. Vasconcellos
Torre 2, piso 8° | World Trade Center Asunción
Asunción - Paraguay
Tel: +595 972 112 466
paraguay@contractworkplaces.com
www.contractworkplaces.com